


LEGEND

1. BT ROAD	---
2. WATER SUPPLY NETWORK	---
3. WSS	---
4. ELECTRIC SUPPLY NETWORK WITH POLE	---
5. ELECTRIC POWER SUB-STATION (GSS)	---
6. DRAINAGE	---
7. GAS LINE	---
8. POLICE STATION	---
9. FIRE STATION	---
10. BANK	---
11. DISPENSARIES/ HOSPITAL	---
12. CETP	---
13. VACANT PLOTS	---

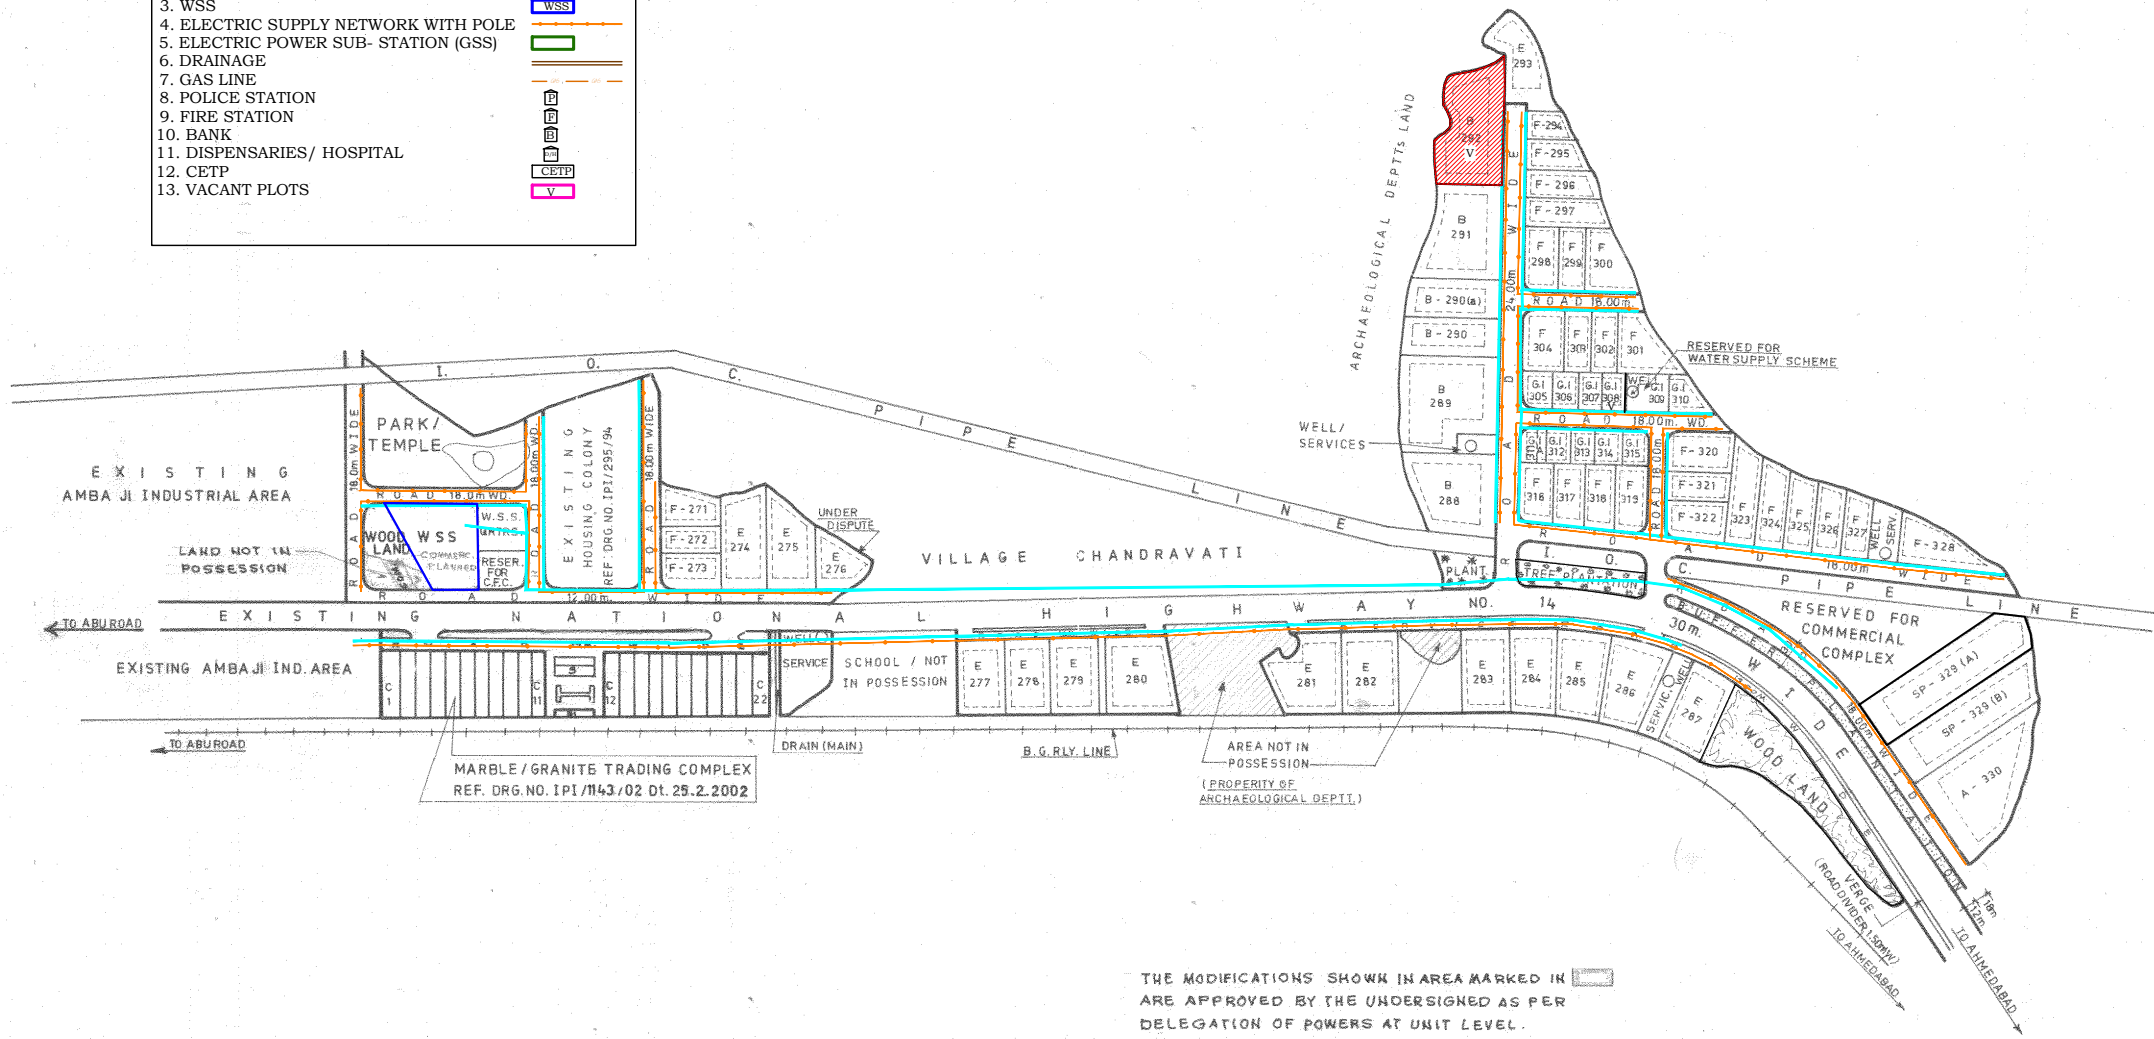

THE MODIFICATIONS SHOWN IN AREA MARKED IN [] ARE APPROVED BY THE UNDERSIGNED AS PER DELEGATION OF POWERS AT UNIT LEVEL.

Sd/-
(B.L.KOTHARI)

SCHEDULE OF PLOTS

TYPE	SIZE IN METRES	AREA IN SQMTR.	Nos.	SET BACKS		
				FRONT	SIDES	REAR
SP	50.00 X 200.00	10000	2	20.00	10.00	10.00
A	AVAILABLE AT SITE	10000	1	15.00	10.00	10.00
B	80.00 X 100.00	8000	6	15.00	10.00	10.00
E	50.00 X 80.00	4000	15	12.00	6.00	6.00
F	30.00 X 65.00	2000	27	5.00	3.00	3.00
G1	25.00 X 40.00	1000	12	5.00	3.00	2.50
TOTAL NO. OF INDUSTRIAL PLOTS				63		
C	15.00 X 66.50	997.50	22	4.00	3.00	2.00
S1/S	3.00 X 6.00 (INCL. VER. 1.50M) / 5.00 X 10.00		13/16			
TOTAL NO. OF COMMERCIAL PLOTS				51		

AREA DETAIL

TOTAL AREA	UNDER SCHEME	ACRES
"	"	98.19
"	"	45.00
"	"	17.38
"	"	13.10
"	"	4.23
"	"	2.67
"	"	10.62
"	"	5.15

NOTE:

THIS DRAWING TRACED FROM H.O. DRG. NO. IPI/292/94 Dt. 8.2.94, REV-I: IPI/460/96 Dt. 13.9.96 AND REVISION HAS BEEN MADE AS PER SITE.

**PROPOSED LAY OUT PLAN OF
GROWTH CENTRE PHASE-I CHANDRAWATI
ON NH-14 AT ABUROAD.
DISTT. SIROHI.
RAJASTHAN.**

SCALE: 1cm. = 40.00mtr.	DRG.No. SRM/ABR/43/99.	DATED: JUNE 22, 1999
DEALT BY Yashwanth (PK Sharma) SR. DRAUGHTSMAN		
Yashwanth (Y.P. Mehta) ASSTT. REGIONAL MANAGER		
SK Sharma (S.K. Sharma) REGIONAL MANAGER		