



SCHEDULE OF PLOTS

TYPE	SIZE IN PLOTS	AREA IN SQM.	NOS.	SET BACKS		
				FRONT	SIDE	REAR
E.	50.00 X 80.00	4000.00 "	3	10.00	5.00	5.00
F.	30.00 X 65.00	2000.00 "	22	6.00	3.00	3.00
G.	30.00 X 50.00	1500.00 "	15	5.00	3.00	3.00
G1	25.00 X 40.00	1000.00 "	11	5.00	3.00 (ONE SIDE)	2.50
H1	20.00 X 25.00	500.00 "	21	3.00	3.00 (ONE SIDE)	2.00
TOTAL NOS. OF PLOTS			72			

LAND USE :-

TOTAL AREA	UNDER	SCHEME	37.80 ACRES
"	"	PLOTS	24.70 "
"	"	ROADS	8.40 "
"	"	SERVICES	2.00 "
"	"	GREEN BELTS + OPEN	2.70 "

NOTE:-

1. THIS DRAWING IS APPROVED BY MD VIDE PARA N/S DATED 5-12-96 ON FILE NO IPI/P-2(3)8/94-95

IN REFERENCE TO RM LETTER NO. 6246 DT. 22-1-98 SITE FOR HOTEL AND WEIGH BRIDGE APPROVED BY MANAGING DIRECTOR VIDE 17/N DT. 26-2-98 IN SECTION FILE REVISED PORTION SHOWN THUS

PROPOSED LAY-OUT PLAN OF INDUSTRIAL AREA KEKRI PHASE - III


SCALE 1CM =21.66M DRG. NO. IPI/495/96 DT. 09.12.96

DEALT BY REV I IPI/644/98 DT. 03.03.98

SD- (R.C. RAJORIA) PLANNING ASST. (R.C. RAJORIA) PLANNING ASST.

SD- (B.S.PARIHAR) ASSTT. TOWN PLANNER (V.S. JAISHANKRAN) ASS. REGIONAL MANAGER

SD- (LAVANG SHARMA) DY. TOWN PLANNER (S.G. SHARMA) SR. REGIONAL MANAGER

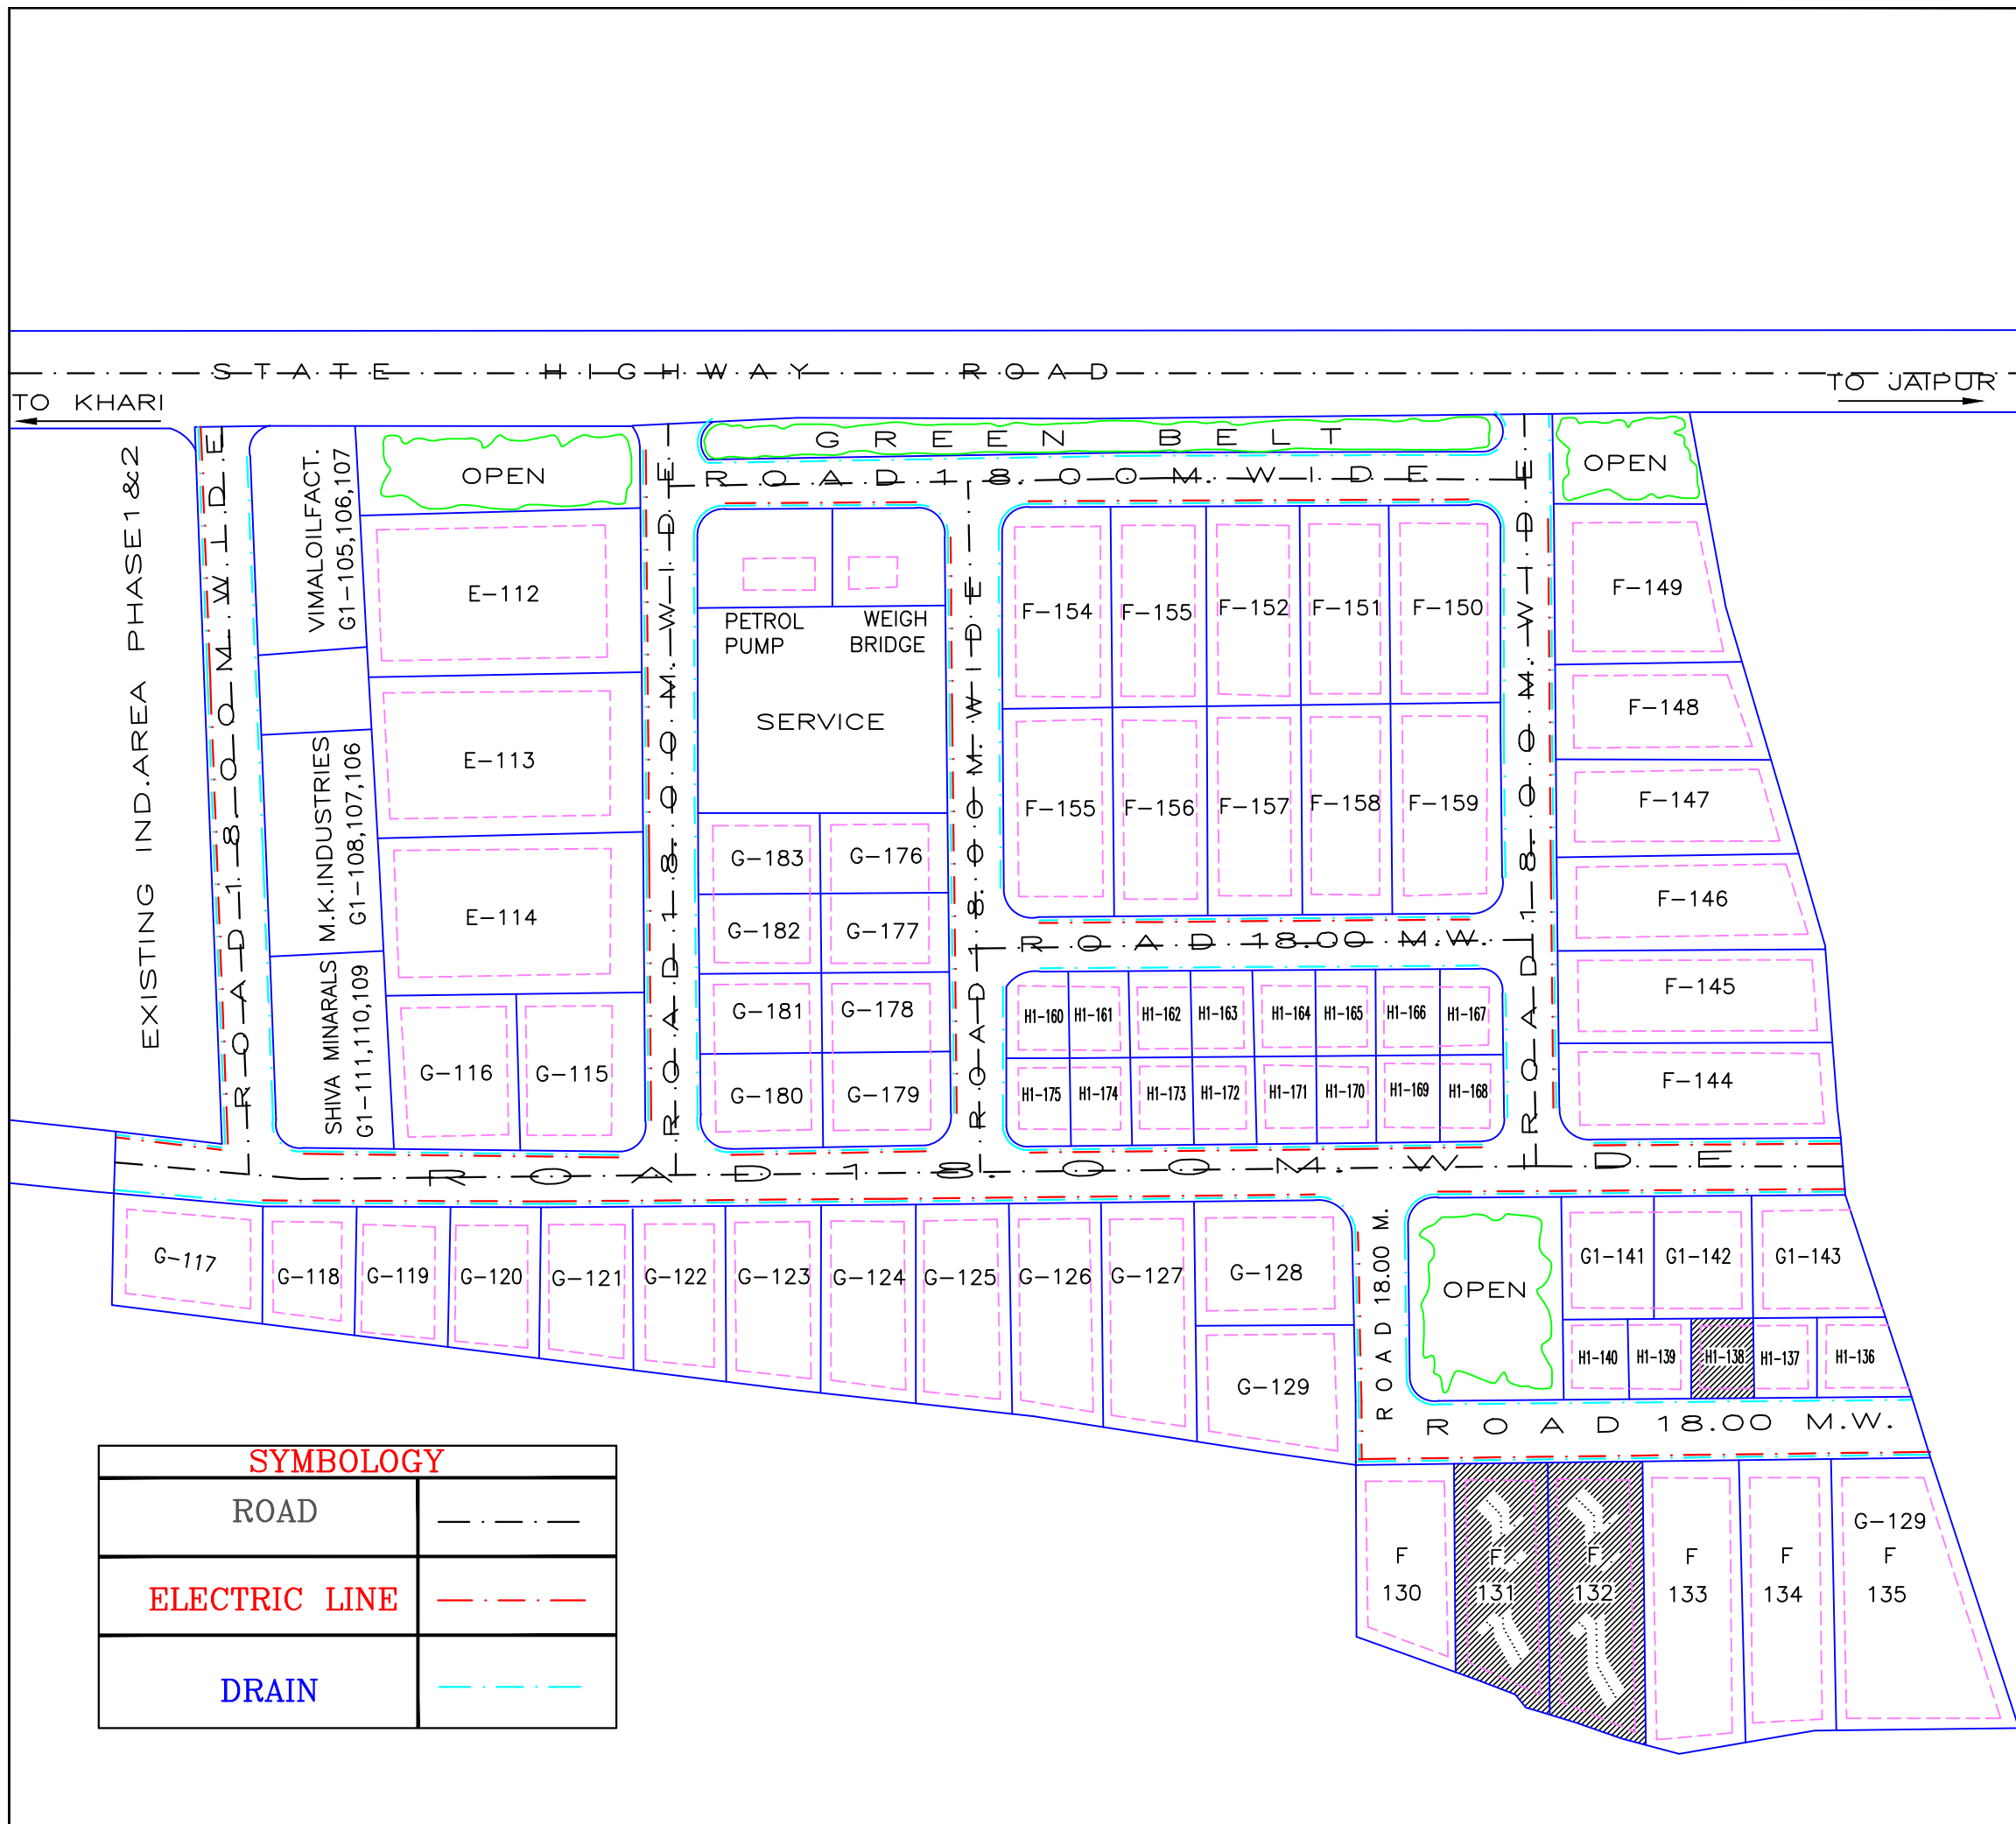

SYMBOLGY

ROAD	---
ELECTRIC LINE	---
DRAIN	---