
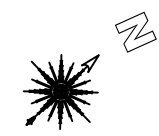


SCHEDULE OF PLOTS:-

TYPE	SIZE IN METERS	AREA IN SQ.M.	NO.OF PLOT	SET BACKS		
				FRONT	SIDE	REAR
E	50.00X80.00	4000.00	26	12.0	6.0	6.0
F	30.00X65.00	2000.00	56	10.0	5.0	5.0
H	20.00X35.00	700.00	21	4.0	3.0	2.0
H1	20.00X25.00	500.00	14	3.0	3.0	1.2
J	12.50X20.00	250.00	44	3.0	1.5	1.2
SP	-	4 ACRE	1	25	15	15
ENG. COLLEGE	-	10 ACRE	1	25	25	25

163

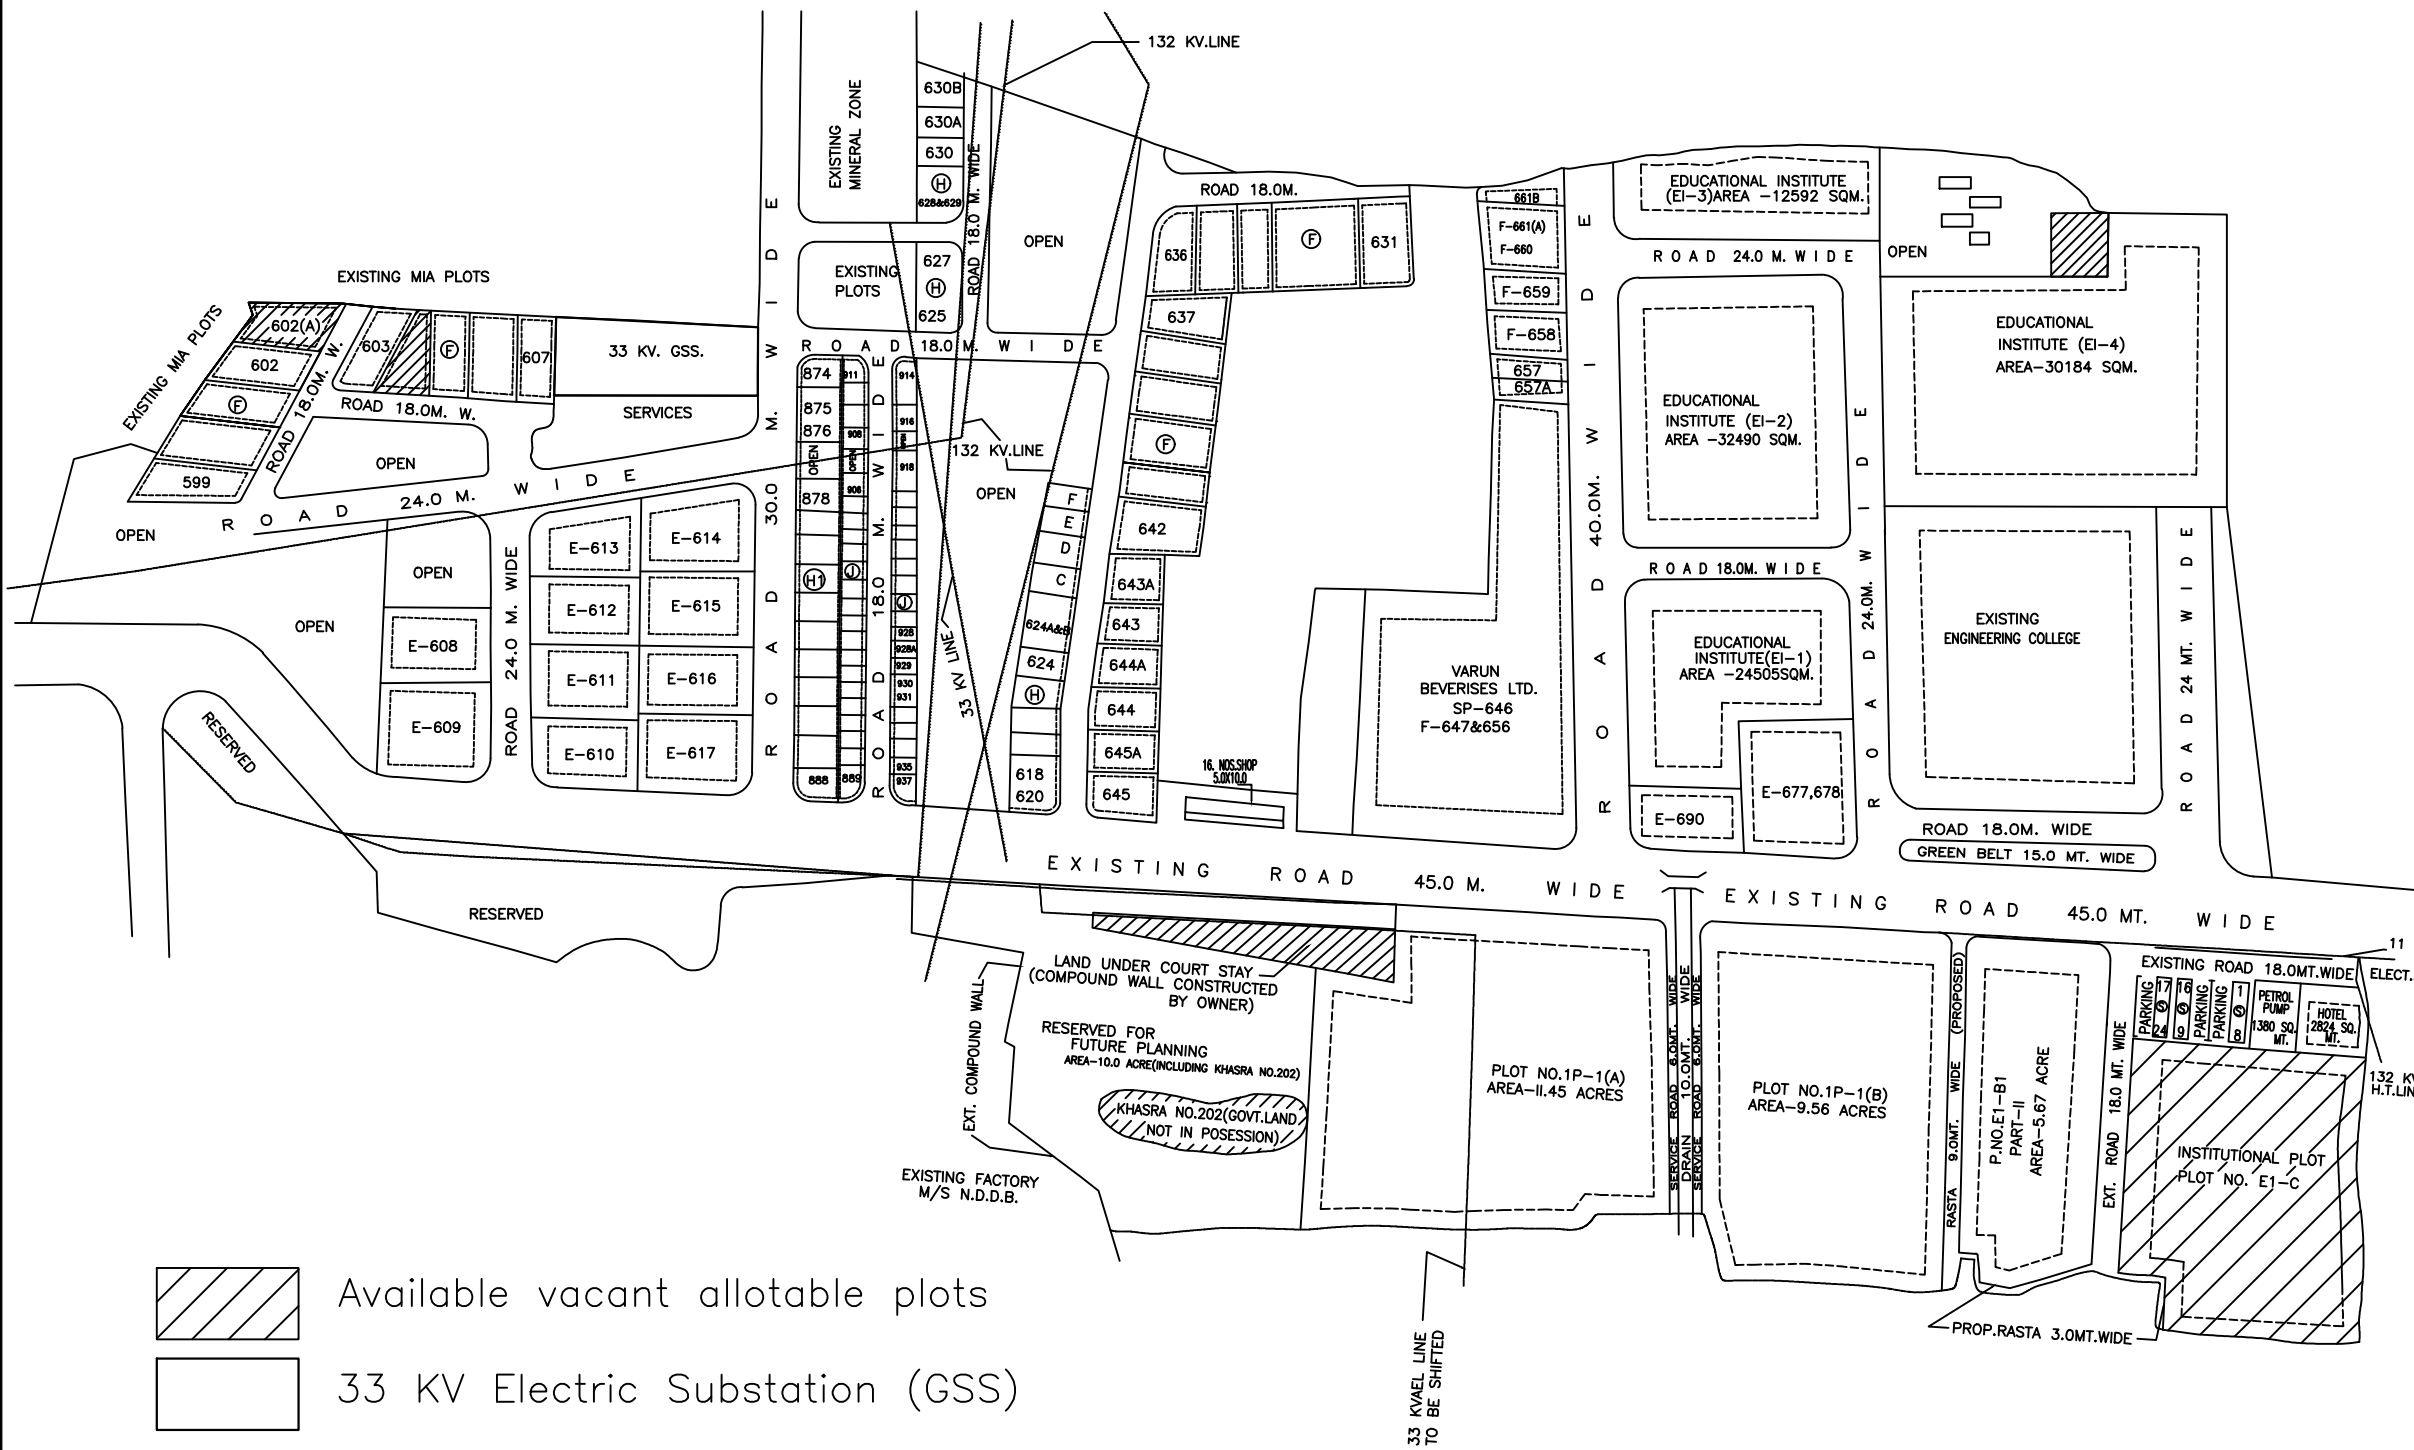

AREA UNDER SCHEME $10.24+186.16=196.40$ ACRE
LAND USE :-

S.NO.	AREA UNDER SCHEME	196.40 ACRE
1.	PLOTS	113.48 ACRE
2.	INSTITUTIONAL	29.52 ACRE
3.	COMMERCIAL PLOTS	1.14 ;
4.	ROADS	26.78 ;
5.	RESERVED	4.76 ;
6.	OPEN	25.14 ;
7.	GREEN BELT	0.51 ;
8.	FUTURE PLANNING	10.43 ;
	SERVICES	1.81 ;

NOTE:-

- THIS DRG. IS TRACED FROM H.O. DRG. NO. 1P1/93
 - PLOT FOR ENG. COLLEGE APPROVED BY H.O.
 - REVISED PLANNING OF PLOT NO. HH 87A TO TO J-937 ,F-643-643,,618-324 H-625 -630 APPROVED BY REGIONAL MANAGER VIDE DRG. NO. RM/ALW/ 07/2001 DT. 20-3-2001
 - SUB DIVISION OF PLOT NO.G-78 APPROVED BY S-R.M.
 - PLOTS FOR EDUCATION INSTITUTE/SCHOOL APPROVED BY H.O. VIDE DRG.NO.IP1/1279/2003 DT.10-3-03
 - CLUBRING OF EDU.INSTITUTE & SCHOOL APPROVED BY.Sr.R.M.
- Date of update - 05.09.19

LAY OUT PLAN OF NORTH EXTENSION PART AT MATSYA INDDUSTRIAL AREA ALWAR

SCALE:- 1 CM = 40 M

DRG. NO.

DRAUGHTS MAN

ASSTT.REGIONAL MANAGER

ASSTT.SITE ENGINEER

REGIONAL MANAGER