


RIICO

SCHEDULE OF PLOT:-

TYPE	SIZE IN MTRS.	AREA (IN ACRES)	NOS.			SET BACKS		
			MAIN	EXTN.	TOTAL	FRONT	SIDE	REAR
SP1	L X B VARYING	18	1	-	1	-	-	-
SP2	-d0-	6	2	-	2	-	-	-
A	80 X 125	10,000	2	-	2	-	-	-
B	80 X 100	8000	4	-	4	-	-	-
E	50 X 80	4000	-	18	18	-	-	-
F	30 X 65	2000	27	23	50	-	-	-
G	30 X 50	1500	17	21	38	-	-	-
G1	25 X 40	1000	21	23	44	-	-	-
H	20 X 35	700	32	-	32	-	-	-
H1	12.5 X 40	500	-	10	10	-	-	-
TOTAL NO OF PLOT			106	95	201			

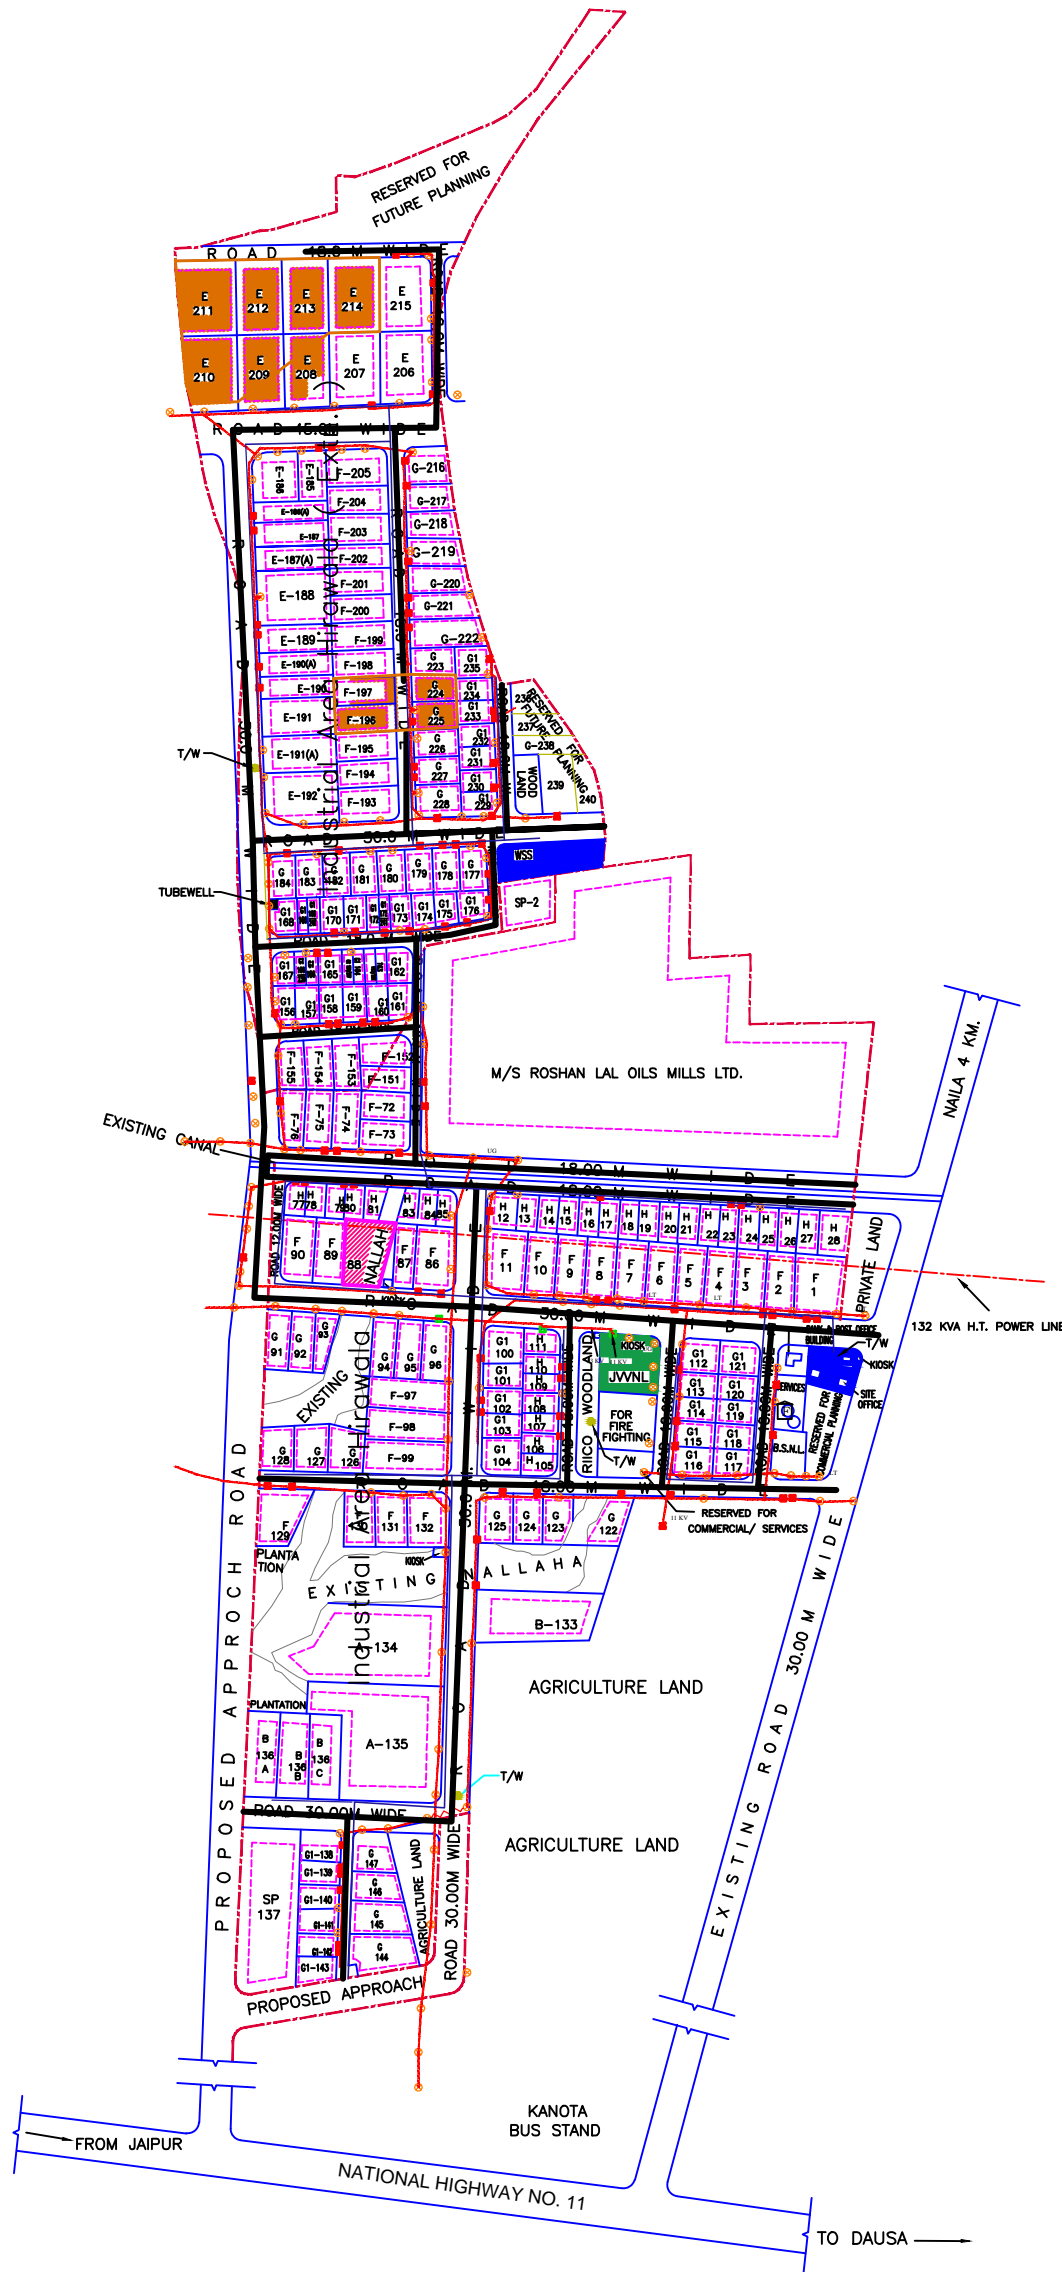

- LEGEND**
- BT ROAD
 - WATER SUPPLY NETWORK
 - WSS
 - ELECTRIC SUPPLY NETWORK WITH POLE
 - ELECTRIC POWER SUB- STATION (GSS)
 - DRAINAGE
 - GAS LINE
 - POLICE STATION
 - FIRE STATION
 - BANK
 - DISPENSARIES/ HOSPITAL
 - CETP
 - VACANT PLOTS
 - DISPUTED VACANT PLOTS

LAY OUT PLAN OF INDUSTRIAL AREA HIRAWALA DISTT. JAIPUR (RAJ.)

SCALE - 1 CM=40 M

DRG. NO.

IPI/551/97
DT. 12/5/97

D:\raj current\RIICO MIA\HIRA 1.jpg

D:\raj current\RIICO MIA\HIRA 2.jpg

D:\raj current\RIICO MIA\HIRA 3.jpg

D:\raj current\RIICO MIA\HIRA 4.jpg

D:\raj current\RIICO MIA\HIRA 5.jpg

