


INFRA STRATUCHER

- BT. ROAD
- WATER SUPPLY NETWORK
- WSS
- ELECTRIC SUPPLY NETWORK
- POLES
- ELECTRIC POWER SUBSTATION

ALLOTABLE PLOTS

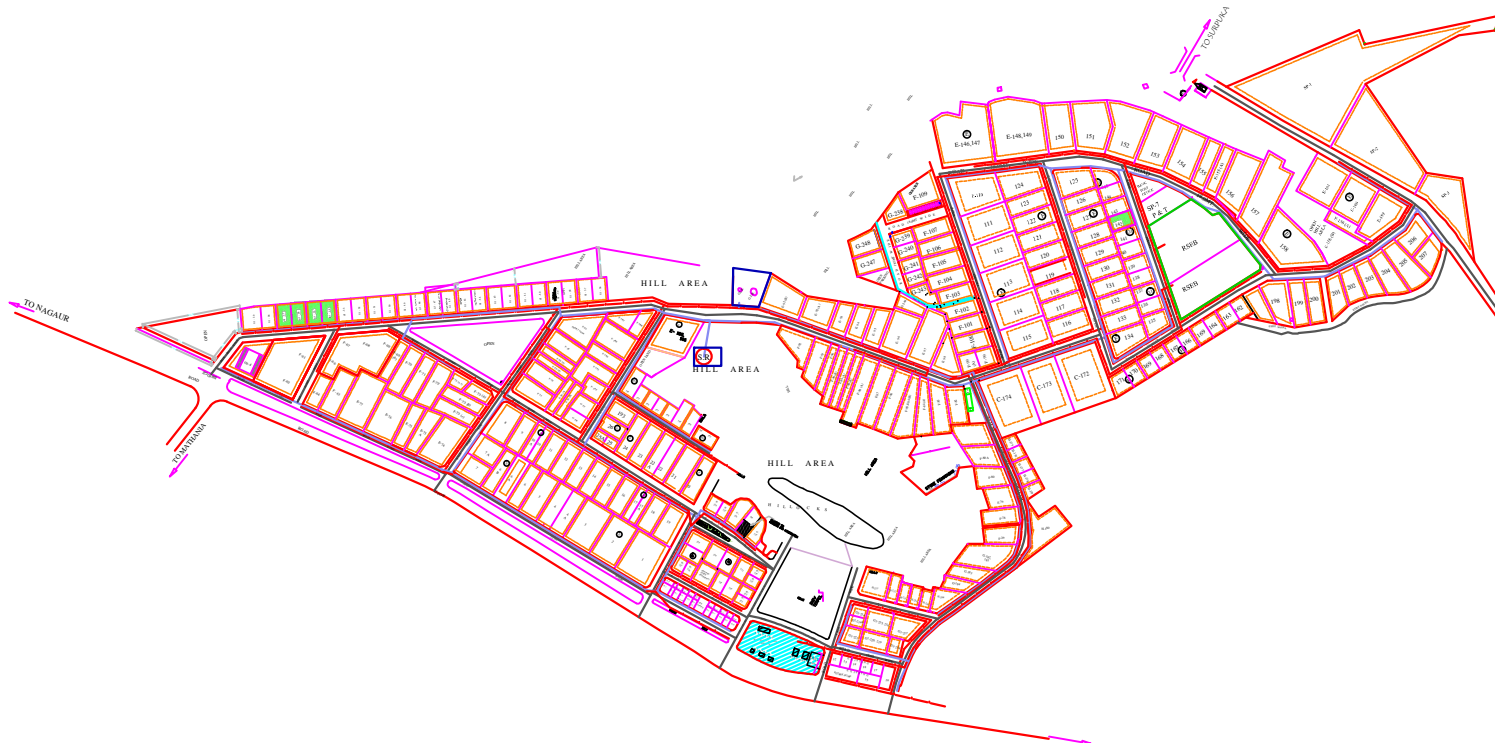

MANDORE

SCHEDULE OF PLOTS :-

TYPE	SIZE IN METRES	AREAIN SQM	NOS	SET BACKS			
				FORNT	SIDE I	SIDE II	REAR
C	60.00 x 100.00	6,000.00	3	6.0	4.0	4.0	4.0
E	50.00 x 80.00	4000.00	39	6.0	4.0	4.0	4.0
F	30.00 x 65.00	2000.00	108	5.0	3.0	3.0	3.0
G	30.00 x 50.00	1500.00	12	5.0	3.0	-	2.5
G1	25.00 x 40.00	1000.00	49	3.0	3.0	-	1.2
H	20.00 x 35.00	700.00	18	3.0	3.0	-	1.2
H1	20.00 x 25.00	500.00	23	3.0	3.0	-	1.2

TOTAL No OF PLOTS		252 Nos					
A	20.00 x 40.00	800.00	28	3.0	3.0	-	1.2
B	20.00 x 30.00	600.00	12	3.0	3.0	-	1.2
W	12.00 x 18.00	216.00	22	3.0	3.0	-	1.2
SP	DIFFERENT SIZE		03				

LAND USE

S.NO.	PARTICULARS	AREA (IN ACRES.)	%AGE
1.	TOTAL SCHEME AREA (AS PER REVENUE / SURVEY)	243.64	100
2.	AREA UNDER IND. PLOTS	99.50	80.2
3.	AREA UNDER ROAD	27.87	14
4.	AREA UNDER SERVICES	30.80	3.3
5.	AREA UNDER COMMERCIAL	1.15	2.5
6.	AREA UNDER HILLOCKSL	74.31	
7.	AREA UNDER PLANTATION	11.20	

TOTAL 243.64

REVISED LAY-OUT PLAN FOR INDUSTRIAL AREA MANDORE JODHPUR.

SCALE :- 1CM = 40 MTR

DRG. No

M.L SHARMA
Sr.DRAUGHTSMAN

H.N BUNKER
A.R.M

VINEET GUPTA
Sr.REGIONALMANAGER

RIICO