
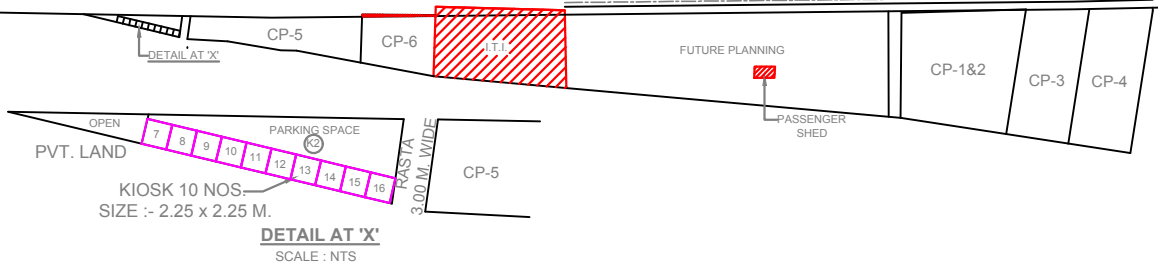
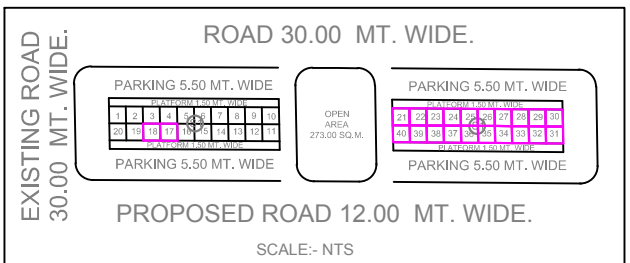


# INDUSTRIAL AREA IID CENTER NEWAI (COMMERCIAL BLOCK ON NH 12)

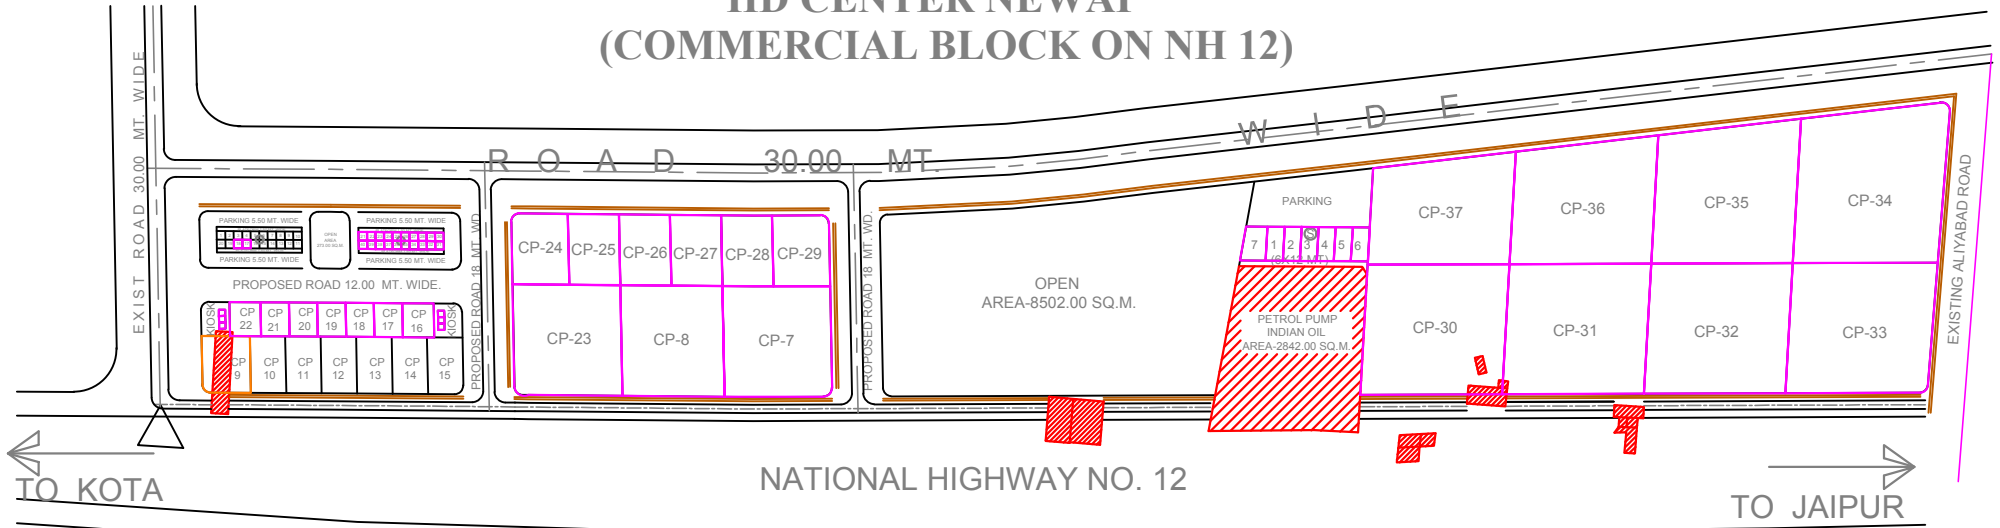

### SCHEDULE OF COMMERCIAL PLOT:-

PLOT NO.	SIZE IN MTS	AREA SQ MTS	NOS.	REMARKS	PLOT NO.	SIZE IN MTS	AREA SQ MTS	NOS.	REMARKS
CP-1	AS PER SITE	1698.00	2		CP-17 to 21	10.00 X 12.00	120.00	5	
CP-2	AS PER SITE	1698.00	2		CP-24&29	20.00 X 25.00	500.00	2	
CP-3	AS PER SITE	1067.00	1		CP-25 to 28	18.00 X 25.00	450.00	4	
CP-4	AS PER SITE	1142.00	1		CP-30	AS PER SITE	2178.00	1	
CP-5	AS PER SITE	722.00	1		CP-31	AS PER SITE	2178.00	1	
CP-6	AS PER SITE	500.00	1		CP-32	AS PER SITE	2295.00	1	
CP-7&23	38.00 X 39.00	1482.00	2		CP-33	AS PER SITE	2320.00	1	
CP-8	36.00 X 39.00	1404.00	1		CP-34	AS PER SITE	2754.00	1	
CP-9	17.00 X 20.00	340.00	1		CP-35	AS PER SITE	2410.00	1	
CP-10 to 15	12.50 X 20.00	250.00	6		CP-36	AS PER SITE	2130.00	1	
CP-16&22	11.00 X 12.00	132.00	2		CP-37	AS PER SITE	1845.00	1	
TOTAL NOS. OF COMMERCIAL PLOTS								37	

### PART LAY OUT PLAN OF COMMERCIAL AREA AT IID CENTRE NEWAI (TONK).

SCALE:- NTS	DRG. NO. IPI/265/06 DT 12.05.06
VISHAL MATHUR DRAUGHTSMAN	<b>NORTH</b> 
SANJAY WAGHMARE MANAGER PLANNING	

#### LEGEND

- BT Road
- Water Supply Network
- WSS
- Electric Supply Network With poles
- Electric power Sub-station(GSS)
- Drainage
- Gas Line
- Police Station
- Fire Station
- Dispensaries/Hospitals
- Bank
- CETP
- Vacant Plot
- Dispute Vacant Plot

#### SCHEDULE OF SHOPS:-

SHOP NO.	SIZE IN MTS	AREA SQ MTS	NOS.	REMARKS
S1-1 to 40	3.00X4.50	13.50	40	INCL. 1.50 MT. WIDE PLATFORM
S-1 to 6	6.00X12.00	72.00	6	INCL. 1.50 MT. WIDE PLATFORM
S-7	AS PER SITE	100.00	1	INCL. 1.50 MT. WIDE PLATFORM
TOTAL NOS. OF SHOPS			47	

### RIICO UNIT - SAWAI MADHOPUR SUB UNIT - TONK

NOTE:-  
 1. OTHER BUILDING PARAMETER SHALL BE AS PER RIICO DISPOSAL OF LAND RULES 1979.  
 2. THIS DRAWING HAS BEEN SUPERCEDED TO DRG. NO. IPI/261/06 DT. 12.04.06.  
 3. THIS DRAWING HAS BEEN APPROVED BY M.D. VIDE PARA 104/N DATED 08.05.06 AS PER SR. RM LETTER ON DATED 01.05.06.