



AGRO FOOD PARK-PHASE -II Ind, RANPUR, KOTA

GENERAL=PLOT NO. A-152 TO F-163 & H1-202 TO G1-306
 WET ZONE=PLOT NO. E-164 TO H1-201

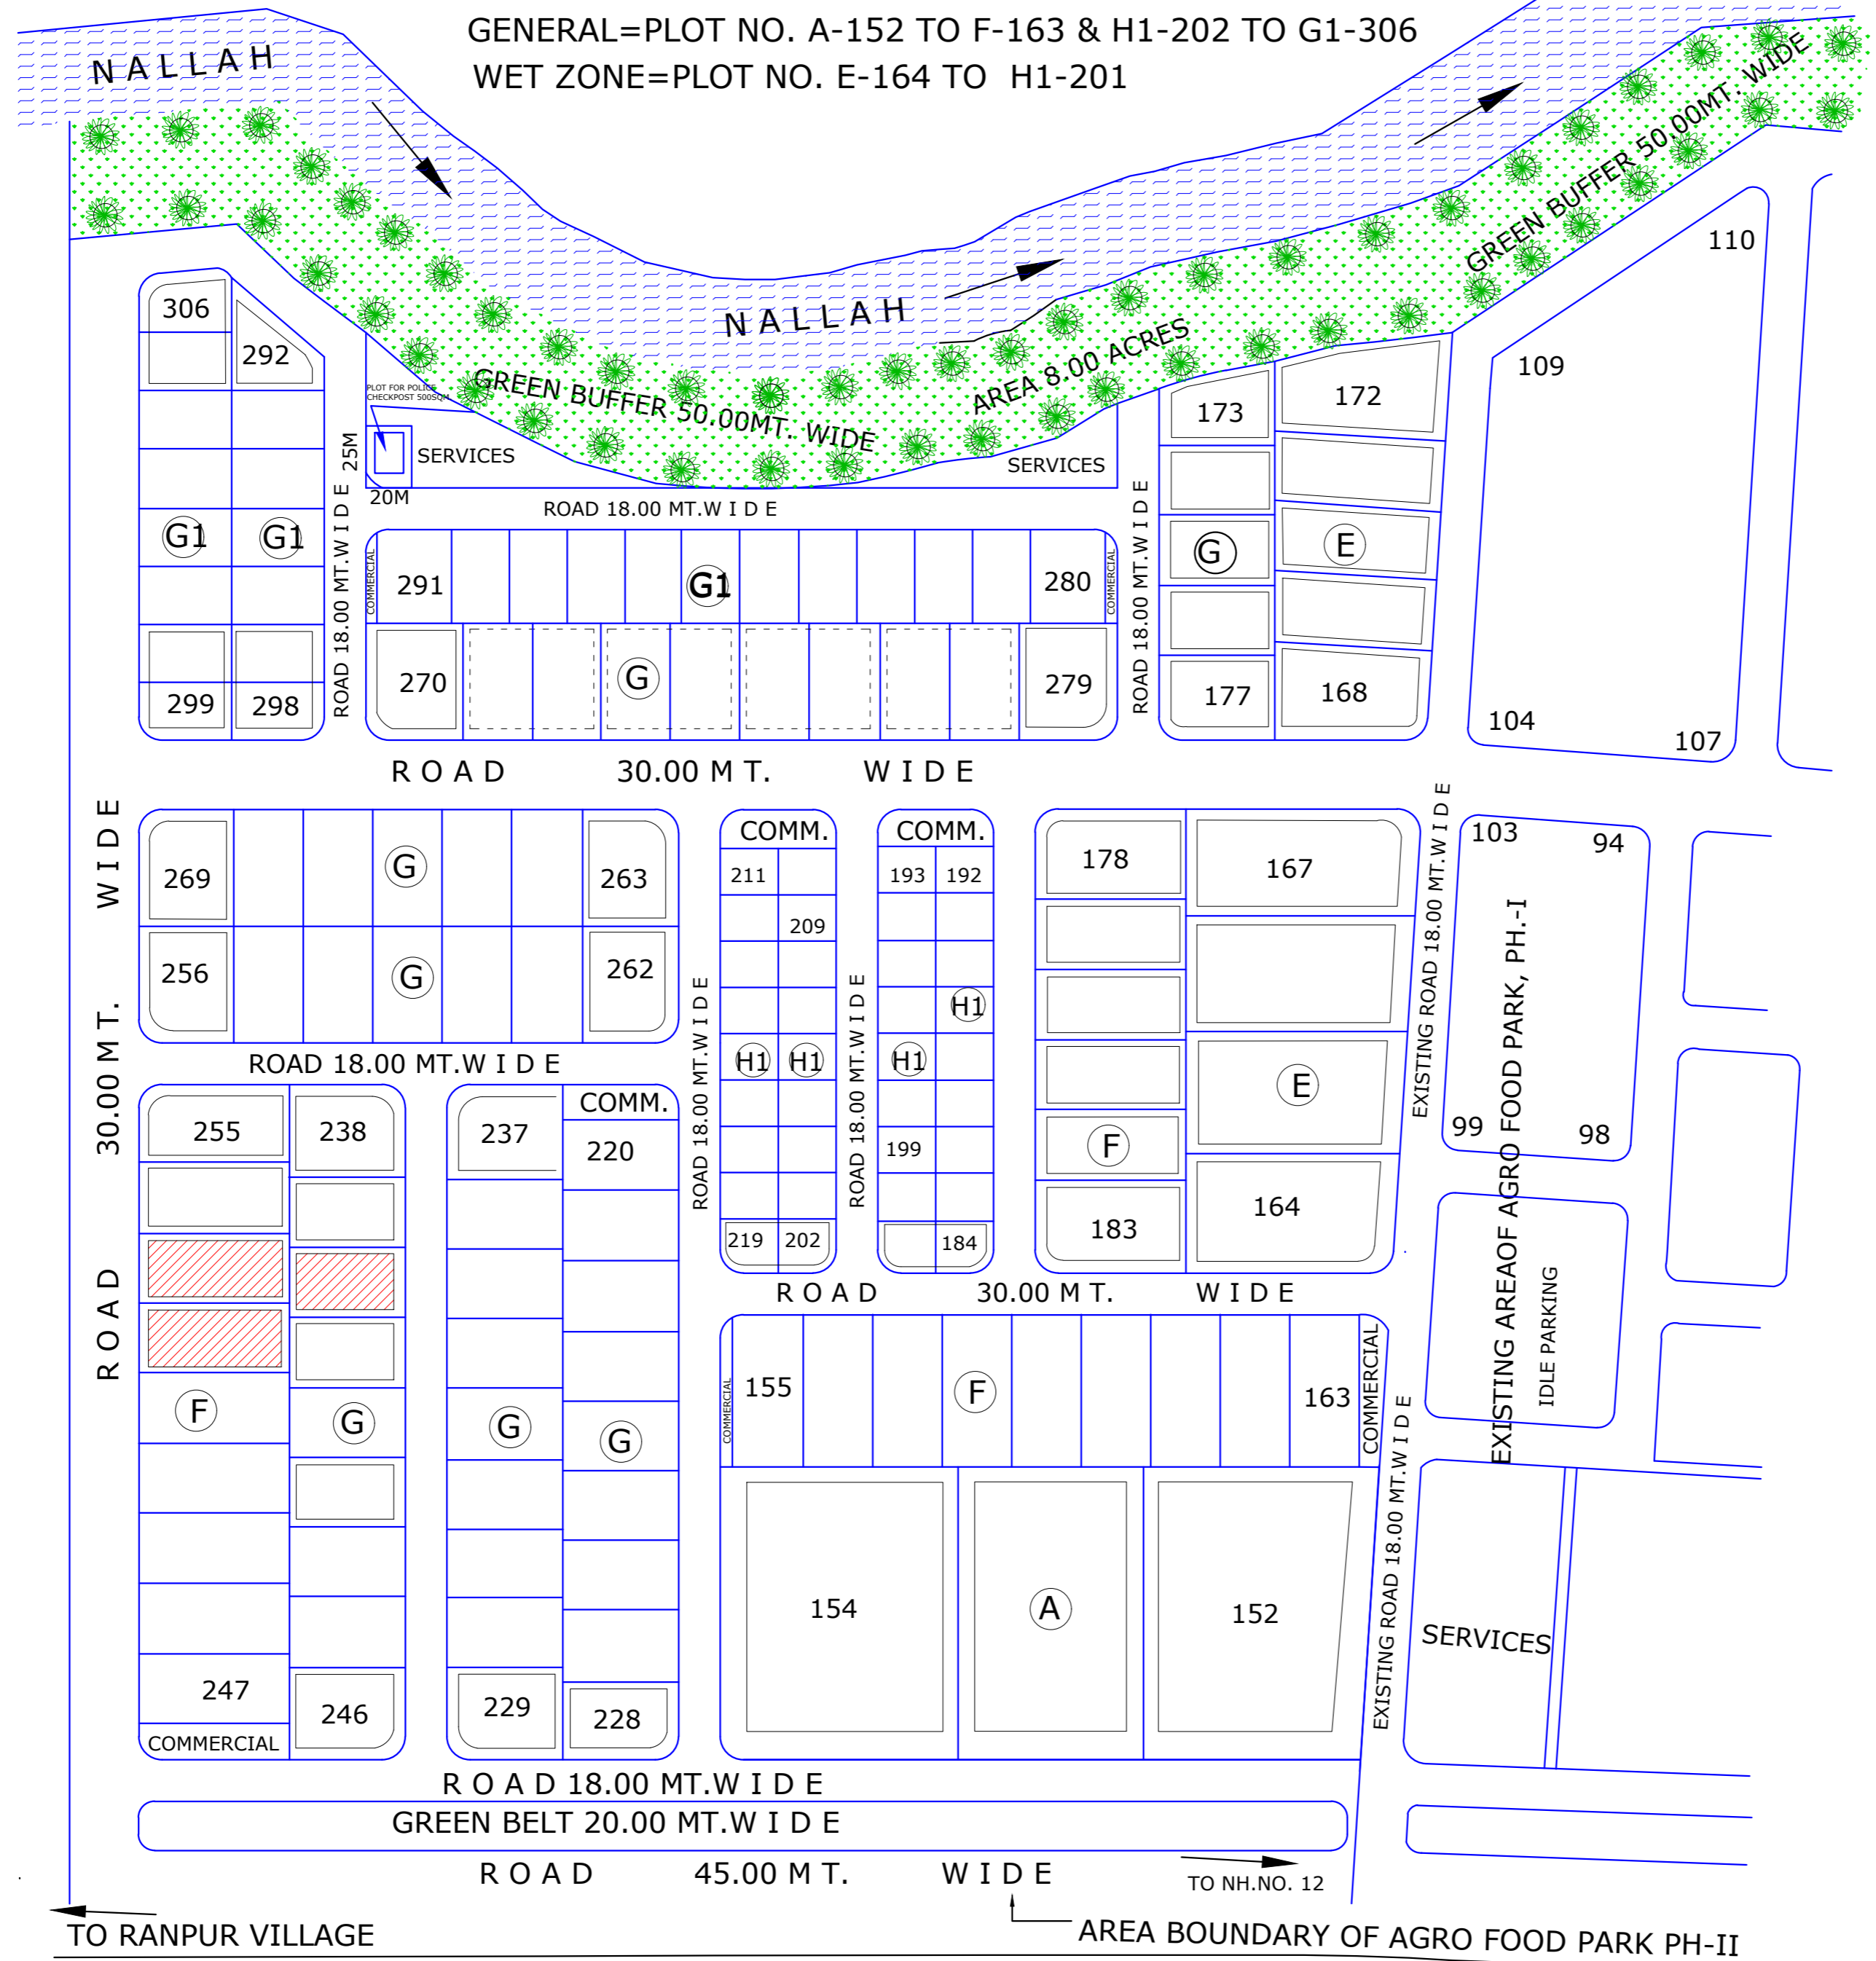

- INDEX**
- 1. VACANT PLOT
 - 2. GSS
 - 3. FIRE STATION - IPIA KOTA (19.00 KM)
 - 4. POLICE POST - AFP - I (1.00 KM)

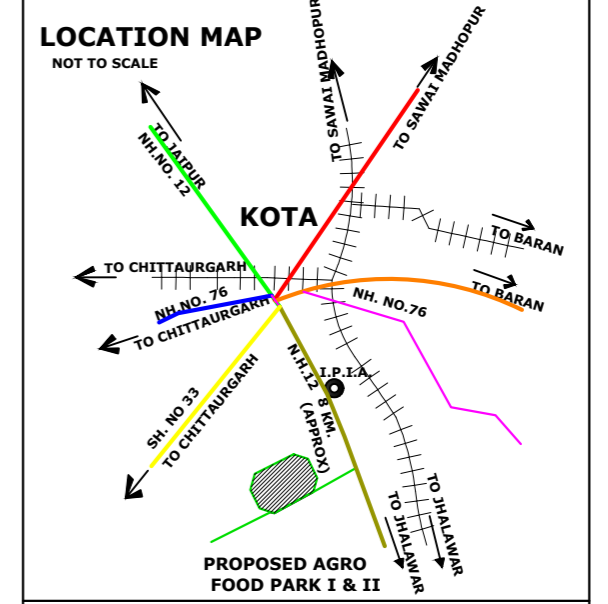

SCHEDULE OF PLOTS

TYPE	SIZE OF PLOT	AREA IN SQ. MTS.	NOS.	SET BACKS		
				FRONT	SIDE	REAR
A	80.00x125.00	10,000	3	12	7	7
E	50.00x80.00	4,000	4	8	4	4
F	30.00x65.00	2,000	29	5	3	3
G	30.00x50.00	1,500	56	5	3	3
G1	25.00x40.00	1,000	27	5	3	2.5
H1	20.00x25.00	500	36	3	3	1.2
TOTAL NO. OF PLOTS			155			

LAND USE-

	PERCENTAGE
TOTAL AREA UNDER SCHEME	99.50 ACRES 100%
(AGRO FOOD PARK PH-II)	
AREA UNDER IND. PLOTS	61.56 ACRES 61.87%
AREA UNDER ROADS	25.04 ACRES 25.17%
AREA UNDER COMMERCIAL	01.08 ACRES 01.08%
AREA UNDER SERVICES	01.25 ACRES 01.25%
AREA UNDER GREEN BUFFER/BELT	10.57 ACRES 10.63%

THROUGH ADVERTISEMENT DATED 19.2.07 (WITHDRAWN)

NOTE:-
 1. THIS DRAWING PREPARED AS PER SURVEY RECEIVED FROM UNIT OFFICE
 2. THIS DRAWING HAS BEEN APPROVED BY MANAGING DIRECTOR VIDE PARA 157/N ON DATED 16.08.2005 IN SECTION FILE.

IND. AREA AGRO FOOD PARK, PHASE-II, RANPUR, KOTA

SCALE - 1 CM = 40.0 MT.	DRG. NO IPI/190/2005 DT. 22.08.2005
Sd/- RAKESH VYAS DRAUGHTSMAN	REV. I IPI/408/07, 01, 11.10.07
Sd/- SANJAY M. WAGHMARE MANAGER (PLANNING)	NORTH
Sd/- T.S. ARORA DY. TOWN PLANNER	

Sr. DGM

RIICO