


I.P.I.A.


- INDEX**
- 1. VACANT PLOTS
 - 2. GSS
 - 3. POLICE POST
 - 4. FIRE STATION

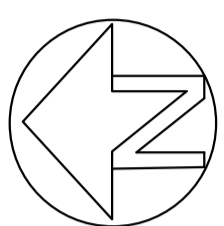

LEGEND	
	FIRM PROPERTY LINE
	PLANNED PROPERTY LINE
	HIGH TENSION ELECTRIC LINE
	C.D. WORKS
	RAILWAY TRACK
	B.T. ROAD

DAKANIYA RAILWAY STATION

TO DELHI

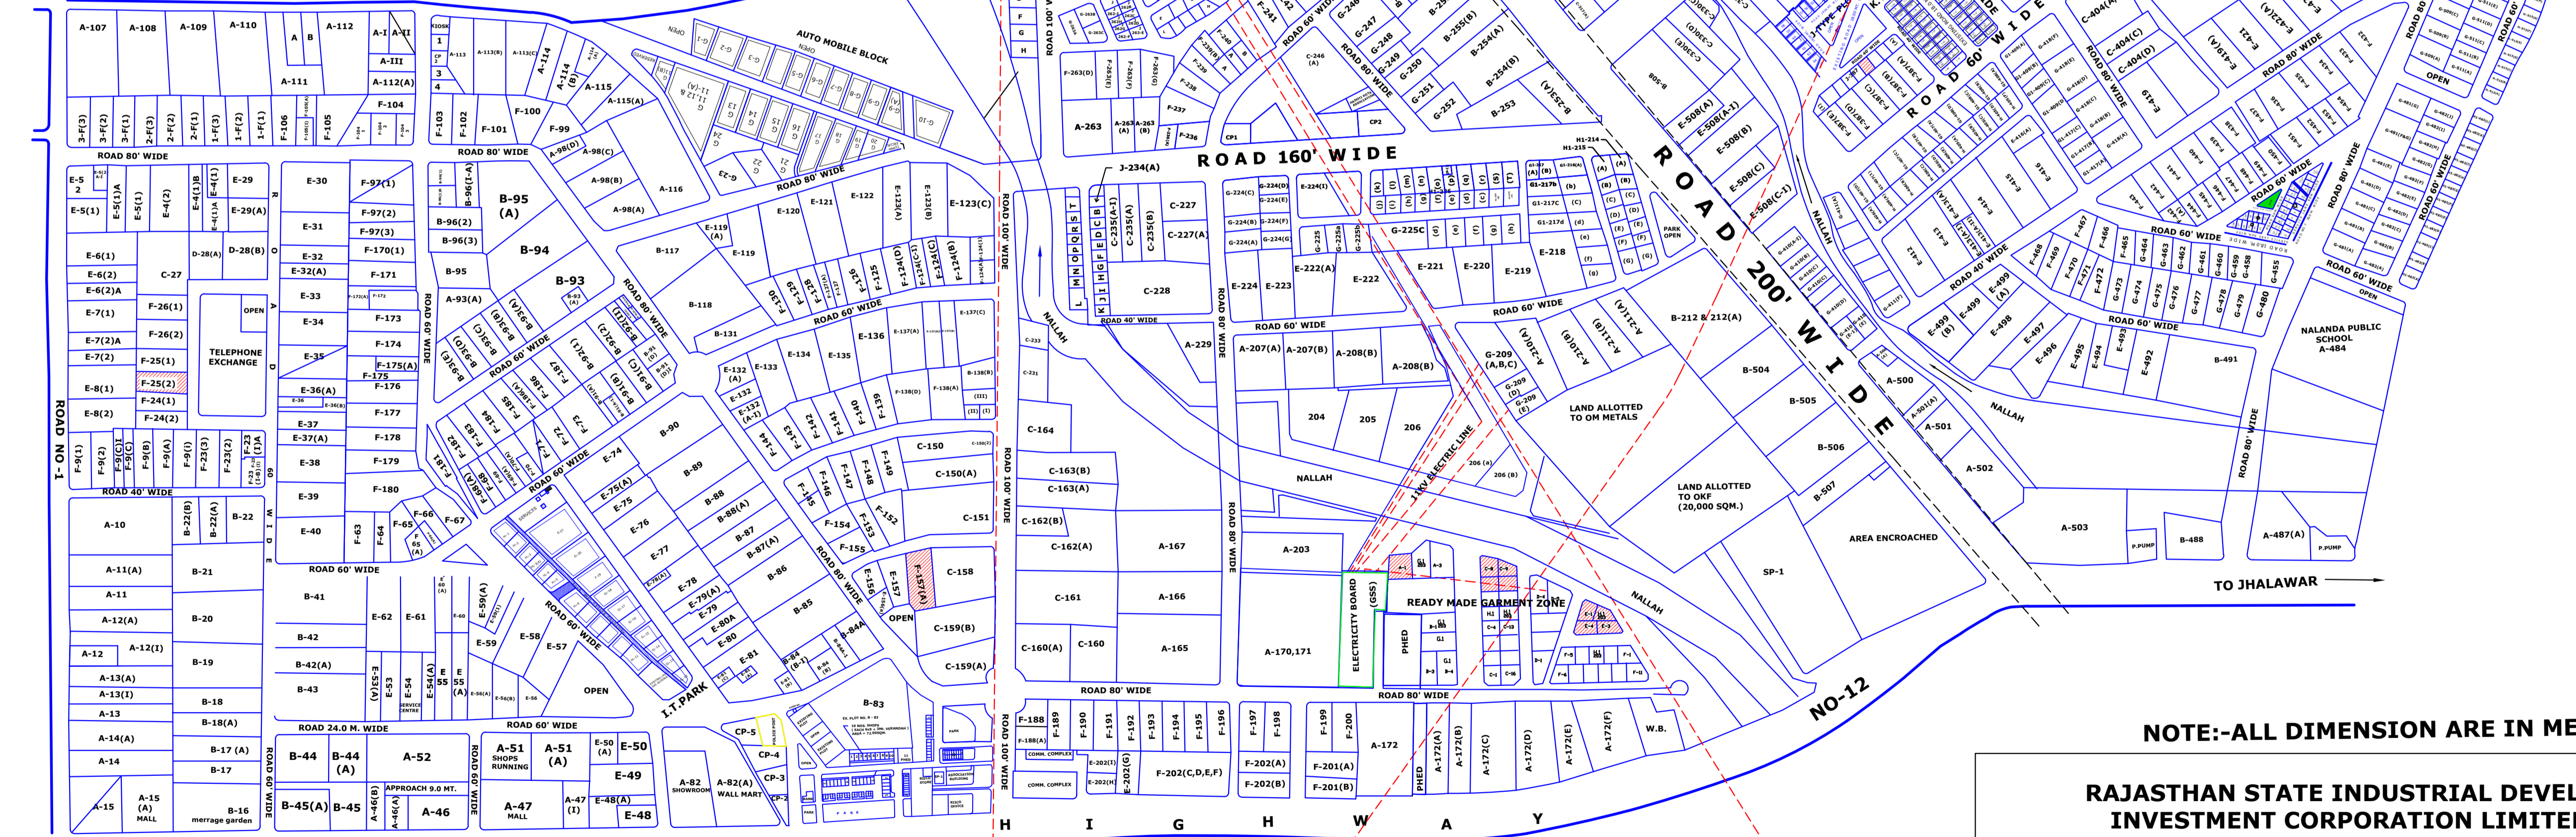

KRISHI UPAJ MANDI

NOTE:-ALL DIMENSION ARE IN METERS

RAJASTHAN STATE INDUSTRIAL DEVELOPEMENT & INVESTMENT CORPORATION LIMITED

INDRAPRASTH INDUSTRIAL AREA KOTA(RAJASTHAN)	CHECKED BY:-
M/S S.V. ENTERPRISES V.P.O. SAKATPURA DISTT. ALWAR (RAJASTHAN)	DETAILED SERVEY PLAN
	SCALE-1:4,000