


SAROOPGANJ

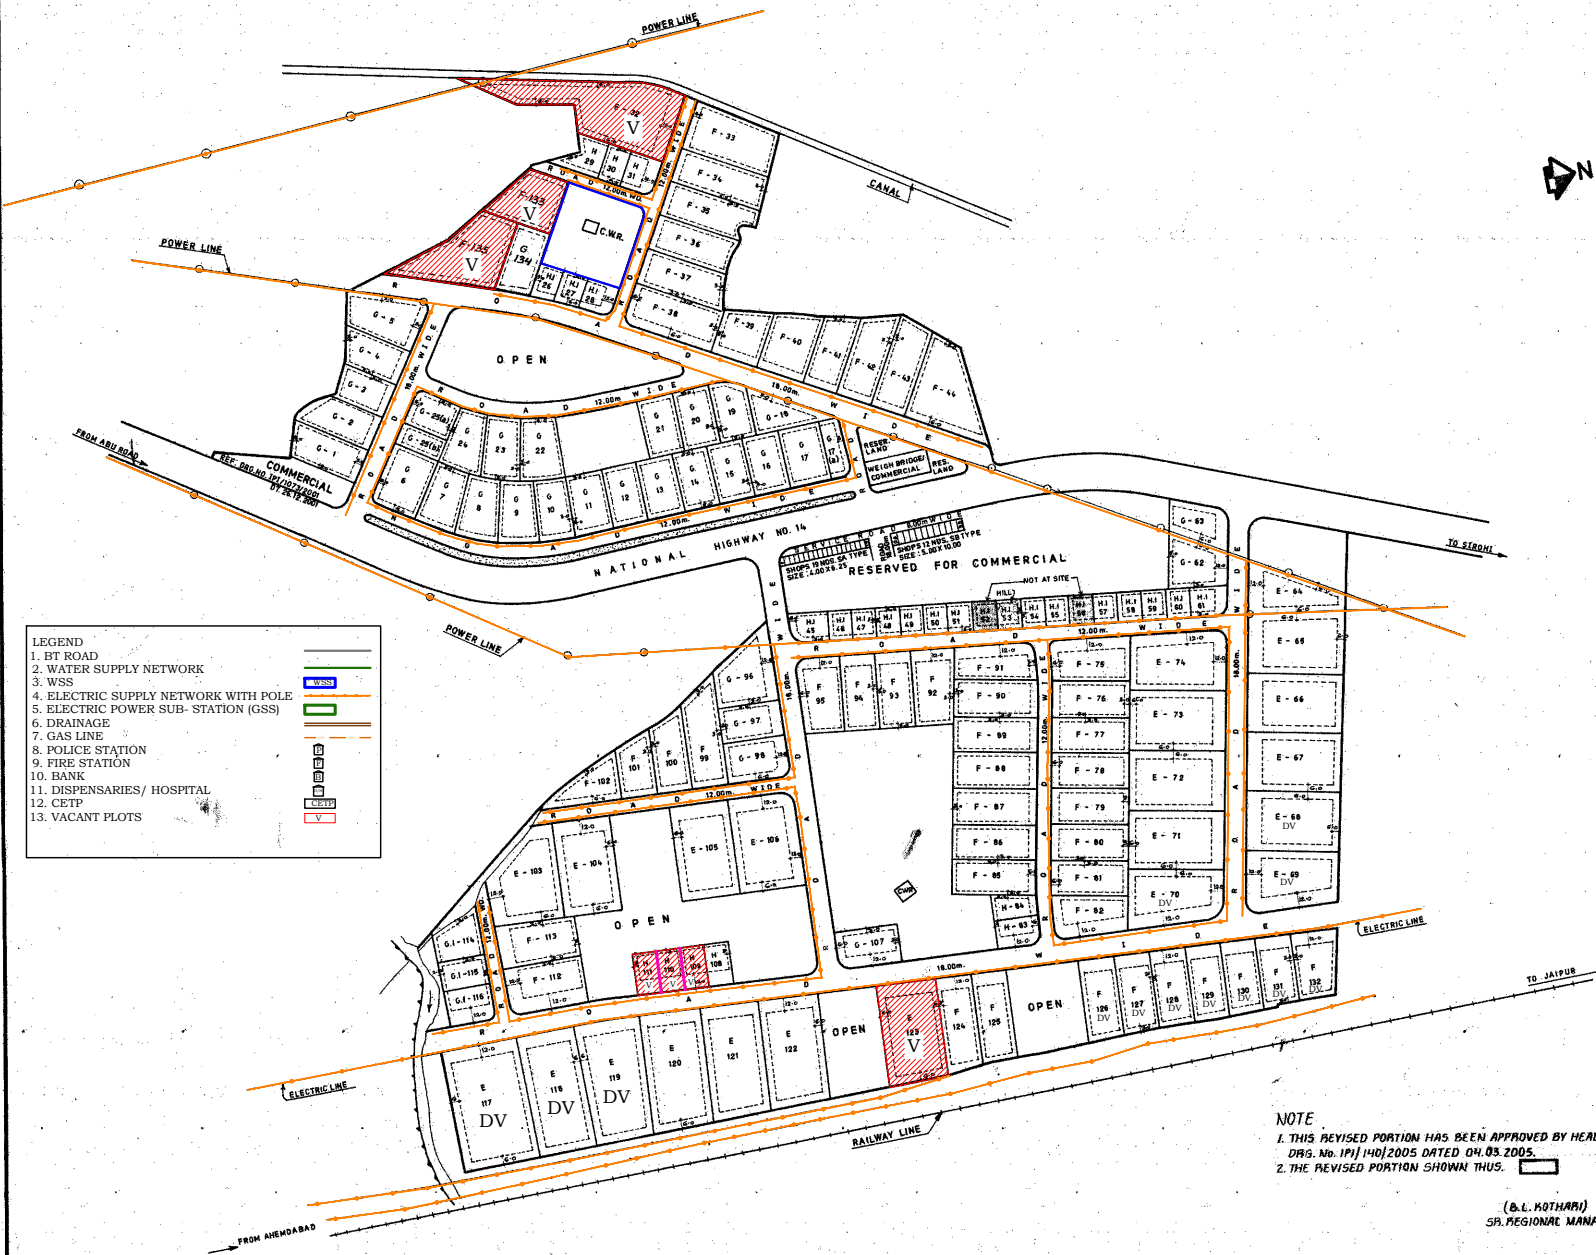

LEGEND

- 1. BT ROAD
- 2. WATER SUPPLY NETWORK
- 3. WSS
- 4. ELECTRIC SUPPLY NETWORK WITH POLE
- 5. ELECTRIC POWER SUB-STATION (GSS)
- 6. DRAINAGE
- 7. GAS LINE
- 8. POLICE STATION
- 9. FIRE STATION
- 10. BANK
- 11. DISPENSARIES/ HOSPITAL
- 12. CETP
- 13. VACANT PLOTS

SCHEDULE OF PLOTS

TYPE	SIZE IN METRES	AREA (SQ. MET.)	NOS.	SET BACKS		
				FRONT	SIDES	REAR
E	80.00 X 50.00	4000	23	12.00	6.00	6.00
F	65.00 X 30.00	2000	48	6.00	3.00	3.00
G	50.00 X 30.00	1500	33	5.00	3.00	3.00
G.1	40.00 X 25.00	1000	3	5.00	3.00 (ONE SIDE)	2.50
H	35.00 X 20.00	700	9	4.00	3.00 (ONE SIDE)	2.00
HI	25.00 X 20.00	500	20	3.00	3.00 (ONE SIDE)	2.00
TOTAL NOS. OF PLOTS				134		

LAND USE:

1. AREA UNDER SCHEME	97.28 Acres
2. " " PLOTS	64.56 "
3. " " ROADS	15.83 "
4. " " OPEN & SERVICES	15.22 "
5. " " OPEN RLY. BOUNDARY	1.97 "

NOTE:

- THIS DRAWING TRACED FROM HEAD OFFICE DRAWING NO. I.P.A.I./334/84 DT. 07.10.84 AND SUB DIVISIONS OF PLOTS EARMARKED.
- REVISION HAS BEEN MADE AS PER UNIT OFFICE DRAWING AND SITE CONDITION.

REVISED LAY OUT PLAN FOR INDUSTRIAL AREA AT SAROOPGANJ DISTT. SIROHI.

SCALE : 1 cm.=20.00mtr. DRG. NO. SRM/ABR/29/97 DATED: SEPT 25, 2005

(Signature)
 (P.K. SHARMA)
 SR. QUARTERMASTER

(Signature)
 (S. K. GUPTA)
 ASSTT. REGIONAL MANAGER

(Signature)
 (B.L. KOTHARI)
 REGIONAL MANAGER

SRM/ABR/09/2005 DT. 11-03-2005

NOTE
 1. THIS REVISED PORTION HAS BEEN APPROVED BY HEAD OFFICE DRG. No. 1P/140/2005 DATED 04.03.2005.
 2. THE REVISED PORTION SHOWN THUS.

(B.L. KOTHARI)
 SR. REGIONAL MANAGER

RIICO ABU ROAD