

RIICO AJMER

SYMBOLGY	
ROAD	---
ELECTRIC LINE	---
DRAIN	---
VACANT PLOT	▨

SCHEDULE OF PLOTS

TYPE	SIZE IN METERS	AREA IN SQ.M.	NOS.	SET BACKS			
				FRONT	SIDE	SIDE	REAR
E	50.00X80.00	4000.00	15	8.00	4.00	4.00	4.00
F	30.00X65.00	2000.00	94	5.00	3.00	3.00	3.00
G	30.00X50.00	1500.00	62	5.00	3.00	3.00	3.00
G1	25.00X40.00	1000.00	66	5.00	3.00	-	2.50
H	20.00X35.00	700.00	85	4.00	3.00	-	2.00
H1	20.00X25.00	500.00	28	3.00	3.00	-	1.20
S	5.00X10.00	50.00	20				

TOTAL NO. OF PLOTS/SHOPS 350/20

LAND USE :-


S.NO.	AREA	UNDER	SCHEME	
1.	"	"	IND. PLOTS	
2.	"	"	ROADS	46.81 "
3.	"	"	SERVICES	8.10 "
4.	"	"	COMMERCIAL	17.95 "
5.	"	"	FUTURE PLANNING(F.P.)	10.90 "
6.	"	"	GREEN BELT	13.96 "
7.	"	"	OPEN	8.55 "
8.	"	"	WATER SUPPLY	1.60 "
9.	"	"	NADI	10.45 "

NOTE:-

- THIS DRAWING HAS BEEN PREPARED AS PER SR. R.M. LETTER NO. 1496 DATED 21.8.02 AND APPROVED BY MANAGING DIRECTOR VIDE PARA NO. 93/N ON DATED 26.09.02 IN SECTION FILE.
- PLAN RELEASED FOR DEMARCATION PURPOSE THE FINAL PLAN SHALL BE RELEASED ONLY AFTER DEMARCATION PLAN IS RECEIVED AND APPROVED BY COMPETENT AUTHORITY.
- THIS DRAWING SUPERCEEDS DRG.NO. 1P1/1081/2002 DATED: 01.01.2002

(TENTATIVE PLAN FOR DEMARCATION)

REVISED LAY-OUT PLAN OF INDUSTRIAL AREA SILORA PHASE-I, KISHANGARH DISTT. AJMER

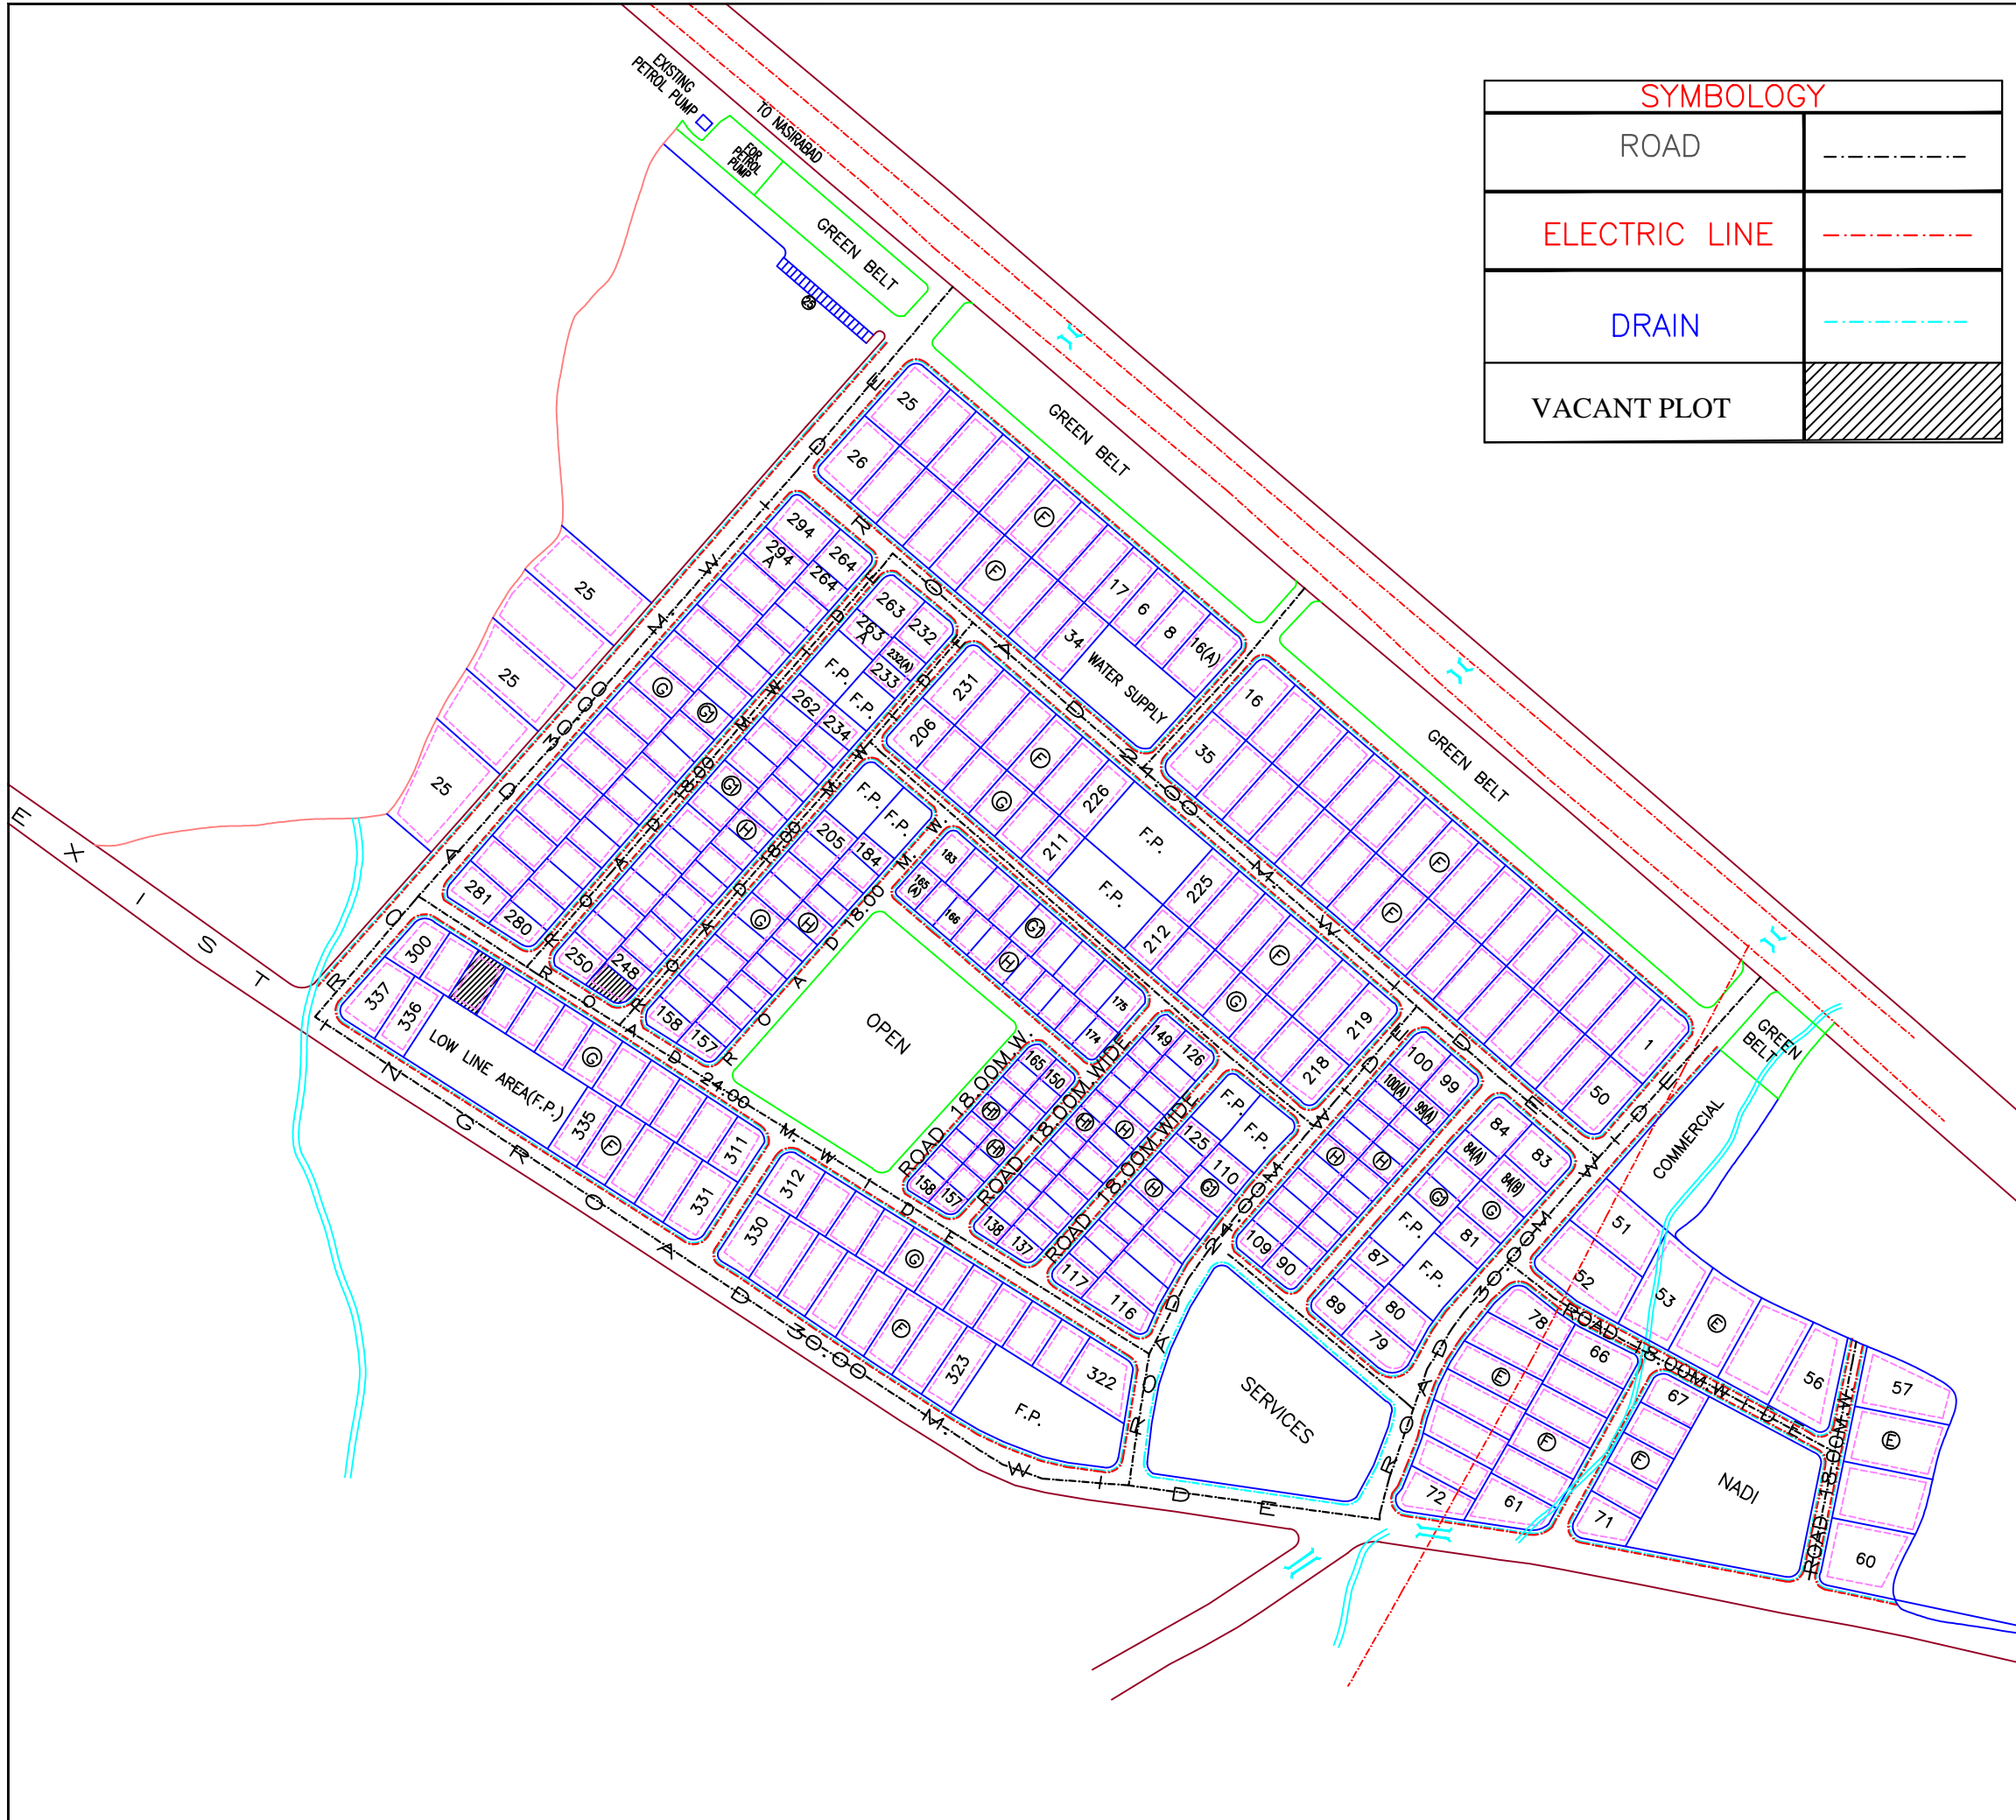

SCALE:- 1CM = 57.5M. DRG. NO. 101/1202/2002 DT. 28.9.2002

SD- (R.C. RAJORIA) PLANNING ASSTT.

SD- (B.S.PARIHAR) ASSTT.TOWN PLANNER

SD- (B.S.PARIHAR) DY. TOWN PLANER