


# BAYANA

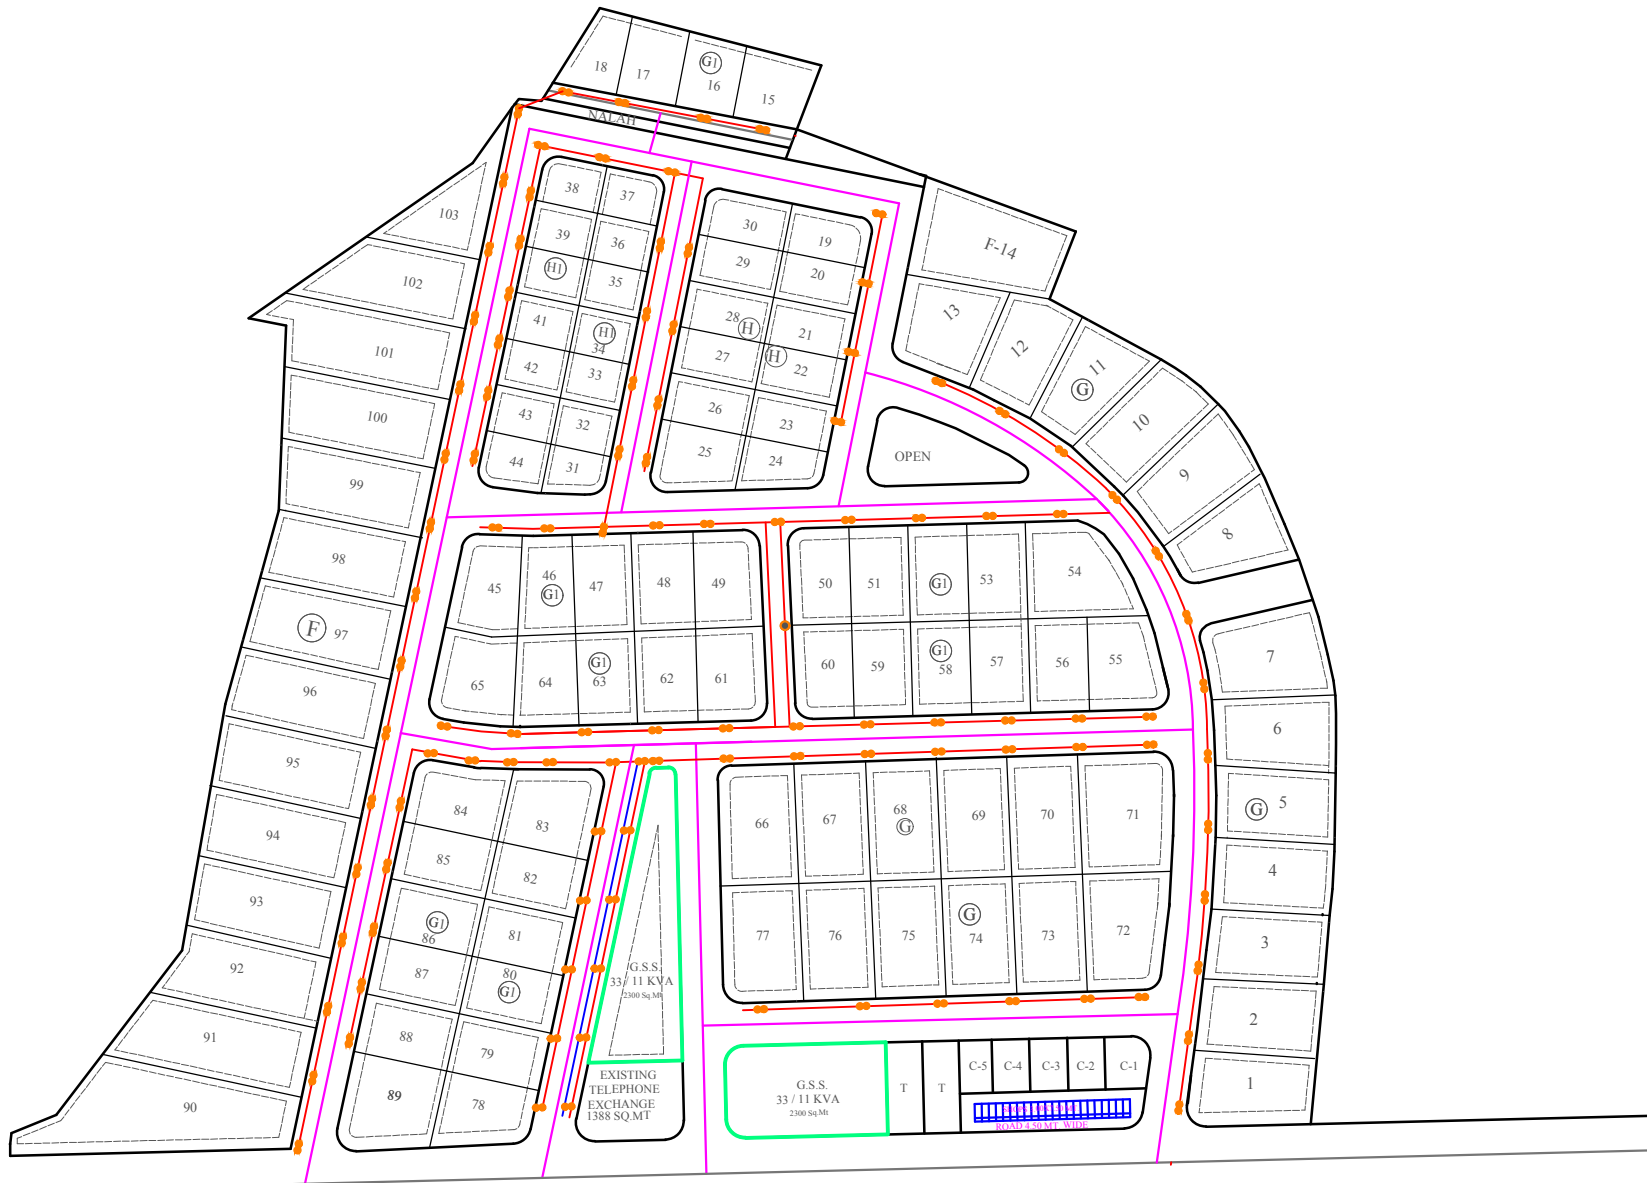

TYPE	SIZE IN METERS	AREA IN SQ.MT	NoS.	SET BACKS		
				FRONT	SIDE	REAR
F	30.00 X 65.00	2000 SQ.MT	15	6.00	3.00	3.00
G	30.00 X 50.00	1500 SQ.MT	25	5.00	3.00	3.00
G1	25.00 X 40.00	1000 SQ.MT	37	5.00	3.00	2.50
H	20.00 X 35.00	700 SQ.MT	12	4.00	3.00	2.00
H1	20.00 X 25.00	500 SQ.MT	14	3.00	3.00	2.00
C	15.00 X 24.00	360 SQ.MT	5			
T	15.00 X 40.00	600 SQ.MT	02			
S			21			
TOTAL NOS. OF PLOT			110 / 21			

- CC Road
- BT Road
- Water Supply Network
- WSS
- Electric Supply Network
- Poles
- Electric power Sub-station(GSS) 33 KV & 11 KV
- Police Choki - 2.0 KM
- Fire station bayana - 2.50KM

## PROPOSED LAY OUT PLAN FOR INDUSTRIAL AREA BAYANA , BHARTPUR.(RAJ)

SCALE 1CM = 10.0 MT	DRG. NO. /PI/
DEALT BY. R.S. NIRWAN SR. DRAUGHTSMAN	
A.K. MATHUR PLANNING ASSTT	
R.S PUROHIT MANAGER ENGINEERING	

**RICO**