


AVAILABLE VACANT ALLOTABLE INDUSTRIAL PLOT  
(AS ON 22.03.2019)

- AVAILABLE VACANT ALLOTABLE INDUSTRIAL PLOT
- FIRE STATION IS FUNCTIONING AT RENWAL TOWN - 5 KM.
- POLICE STATION IS FUNCTIONING AT RENWAL TOWN - 5 Km.
- GRID SUB STATION (GSS) IS FUNCTIONING AT IND. AREA

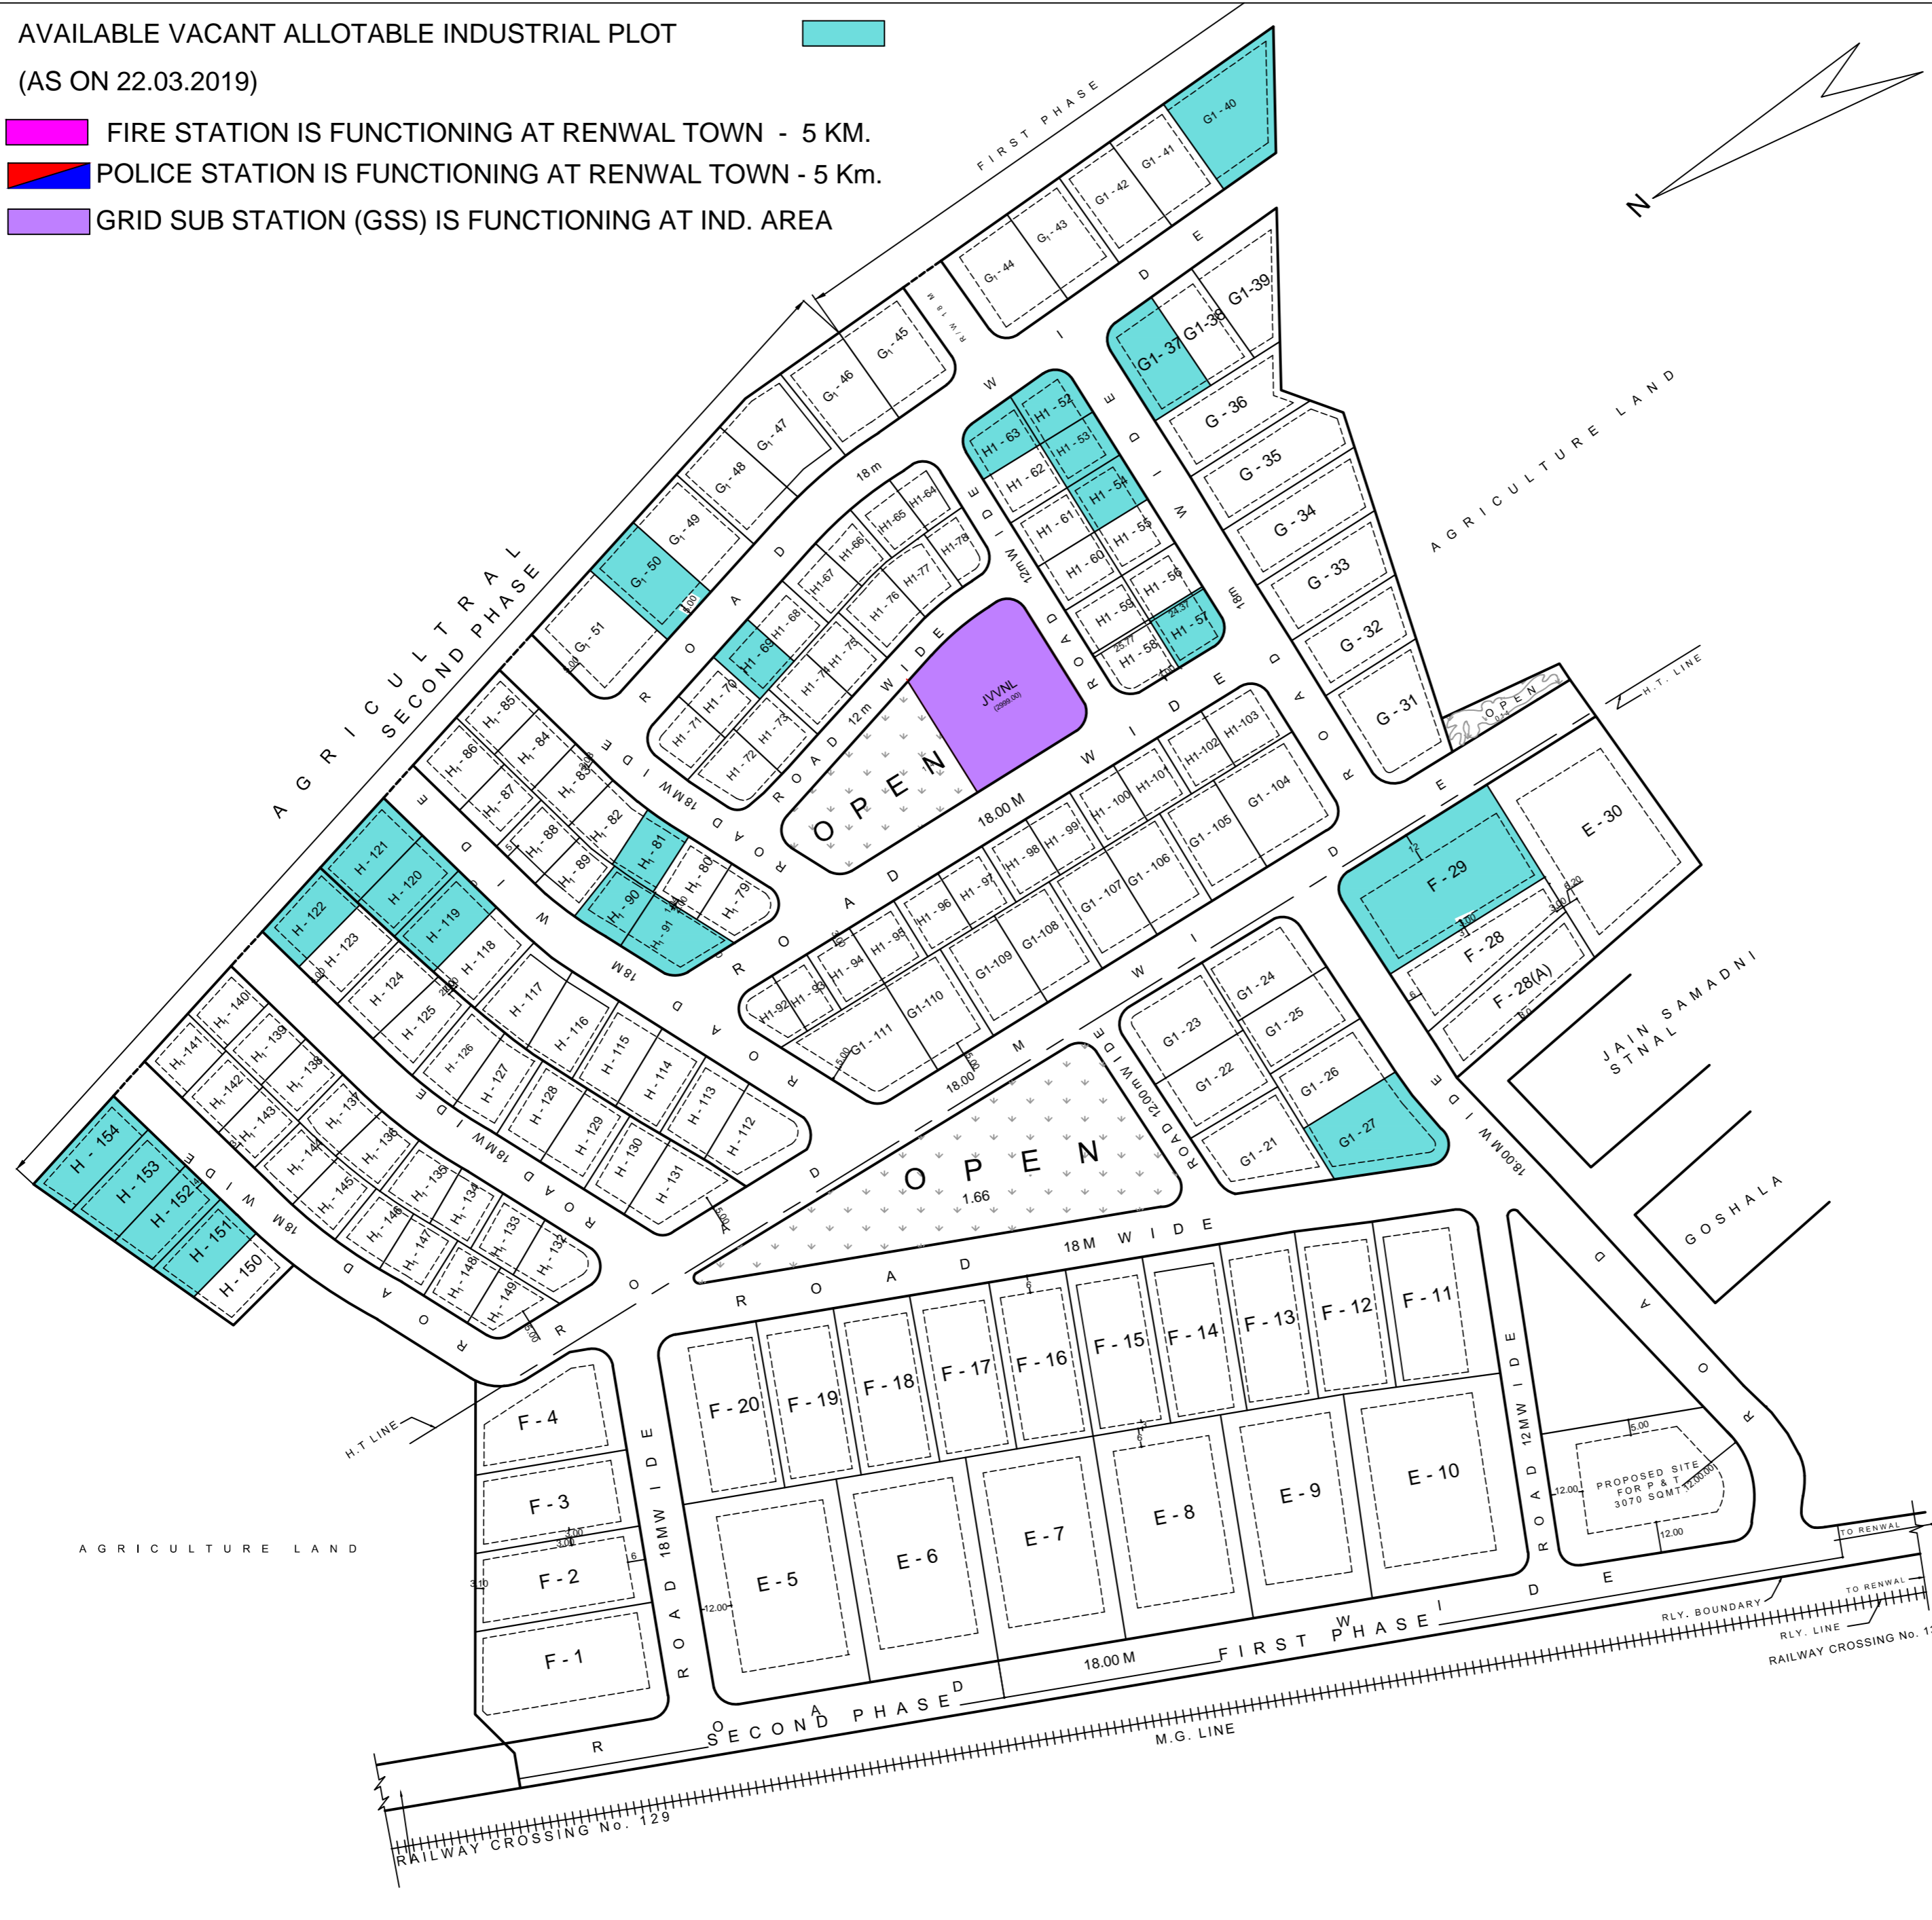

SCHEDULE OF PLOTS

TYPE	SIZE METERS	AREA IN SQ.MTS.	NOS.	SET BACK	
				FRONT	SIDES
E	50.00x80.00	4000.00	7	12	6
F	30.00x65.00	2000.00	16	6	3
G	30.00x50.00	1500.00	6	5	3
G1	20.00x40.00	1000.00	30	5	3 (ONE SIDE)
H	20.00x35.00	7000.00	25	4	3 (ONE SIDE)
H1	20.00x25.00	500.00	70	3	3 (ONE SIDE)

TOTAL NO. OF PLOTS 154

LAND USE

AREA	UNDER	SCHEME	ACRES	IN PHASE ACRES	NOT IN PHASE ACRES
*	*	PLOTS	43.17	18.95	24.22
*	*	ROADS	16.46	8.36	8.10
*	*	SERVICES	1.16	1.16	-
*	*	OPEN	2.47	1.24	1.23
*	*	INSTITUTIONAL (P&T)	0.75	0.75	-
*	*	INSTITUTIONAL (JVVNL)	0.74	-	0.74
ROAD LENGTH: 3.90 Km.			2.00	2.00	1.90

SITE FOR P & T HAS BEEN MARKED IN LIGHT OF RM LETTER No. 2282 Dt. 3 Nov 1993. AN APPROVED AT 37/N IN UNIT OFFICE FILE.

Sd/-  
HEMANT MURDIA  
(DY. TOWN PLANNER)

PROPOSED LAY - OUT PLAN FOR INDUSTRIAL AREA KISHANGARH RENWAL (JAIPUR)

SCALE: - 1cm = 10m	DRG. No. I.P&M/781779	DATE: 25-10-19
SURVEYED BY Sd/- L.L. CHHABRA ESTATE MANAGER (DISTT.)	DRG. No. IPI/328/94	Dt. 14.7.94
DEALT BY Sd/- (G.R. MAINI) SENIOR DRAUGHTSMAN		
Sd/- (B.S. PARIHAR) PLANNING ASSISTANT		
Sd/- (H.L. CHAUHAN) MANAGER (P.H.E)		

PRODUCED BY AN AUTODESK EDUCATIONAL PRODUCT

PRODUCED BY AN AUTODESK EDUCATIONAL PRODUCT