


LEGEND	
1. BT ROAD	
2. WATER SUPPLY NETWORK	
3. WSS	
4. ELECTRIC SUPPLY NETWORK WITH POLE	
5. ELECTRIC POWER SUB- STATION (GSS)	
6. DRAINAGE	
7. GAS LINE	
8. POLICE STATION	
9. FIRE STATION	
10. BANK	
11. DISPENSARIES/ HOSPITAL	
12. CETP	
13. VACANT PLOTS	
14. DISPUTED VACANT PLOTS	

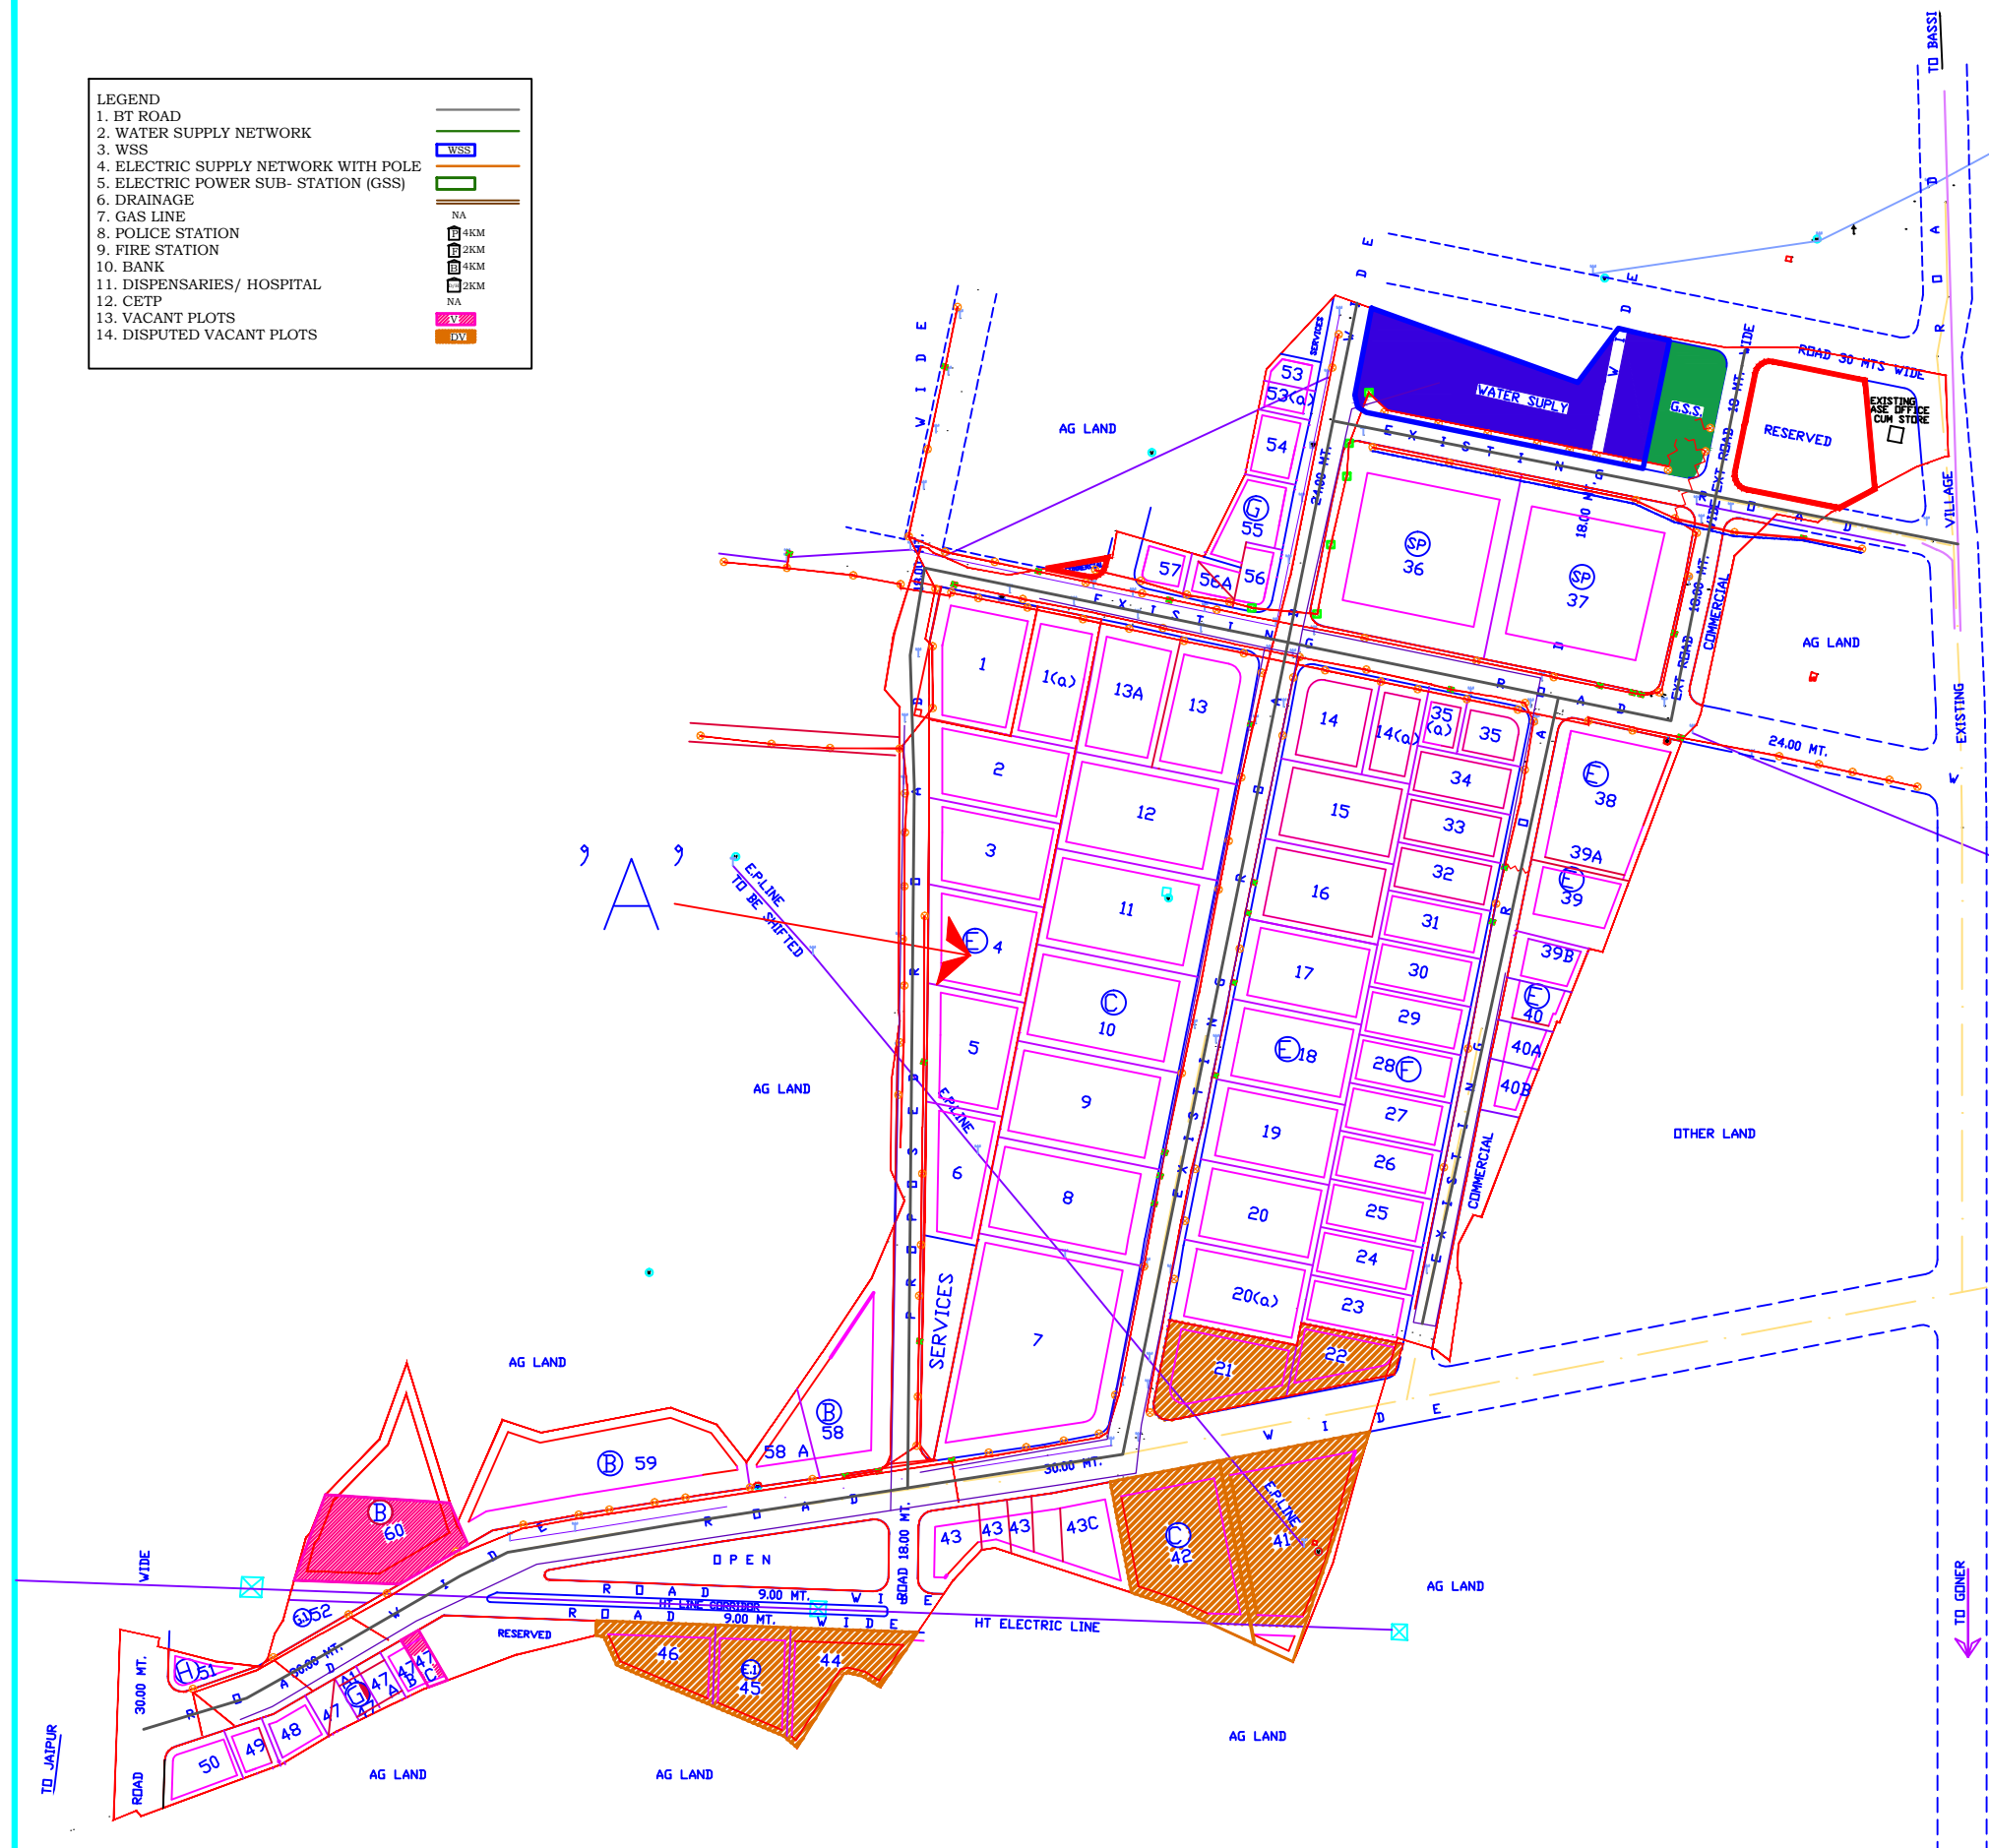

BASSI EXTENSION

SCHEDULE OF PLOTS

TYPE	S I Z E	AREA	NOs	SET BACKS			
				FRONT	SIDE I	SIDE II	REAR
SP	109.65m x 115.50m	12,664.00	02	18.00	10.00	10.00	10.00
B	80.00m x 100.00m	8,000.00	03	12.00	6.00	6.00	6.00
C	60.00m x 100.00m	6,000.00	10	10.00	5.00	5.00	5.00
E	50.00m x 80.00m	4,000.00	20	8.00	4.00	4.00	4.00
E.1	40.00m x 75.00m	3,000.00	03	8.00	3.00	3.00	3.00
F	30.00m x 65.00m	2,000.00	15	5.00	3.00	3.00	3.00
G	30.00m x 50.00m	1,500.00	11	5.00	3.00	3.00	3.00
G.1	25.00m x 40.00m	1,000.00	01	5.00	3.00	-	2.50
H	20.00m x 35.00m	700.00	01	4.00	3.00	-	2.00
TOTAL NOs. OF PLOTS			66				

LAND USE

AREA UNDER SCHEME	90.65ACRES	100.00%
AREA UNDER WIND. PLOTS	60.27ACRES	66.49%
AREA UNDER ROADS	21.30ACRES	23.50%
AREA UNDER SERVICES	4.60ACRES	5.07%
AREA UNDER COMMERCIAL	0.83ACRES	0.91%
AREA UNDER OPEN	1.71ACRES	1.89%
AREA UNDER RESERVED	4.60ACRES	2.14%

SCHEME BOUNDARY SHOWN THUS NOTES:

1. THE LAYOUT PLAN HAS BEEN PREPARED AS PER THE REVISED SURVEY OF THE LAND SUBMITTED BY UNIT OFFICE. BLOCKS IN WHICH ALLOTMENT ALREADY DONE HAS BEEN RETAIN. EXCEPT THE AREA SHOWN AS IN WHICH LAND IS NOT AVAILABLE AS PER ALLOTMENT REPORTED BY UNIT OFFICE. THIS AREA IS PLANNED AS PER DECISION TAKEN, SHIFTING OF THE PLOTS SHALL BE DONE AT UNIT OFFICE
2. REPLANNING DONE IN BLOCKS SHOWN
3. CHANGE OF ALIGNMENT OF ROAD IS PROPOSED AS PER SCHEME BOUNDARY AND PROPOSAL OF UNIT OFFICE SHOWN THUS
4. IN THE SURVEYED LAYOUT SOME OF THE DEVELOPMENT IS SHOWN OUT SIDE THE SCHEME BOUNDARY, UNIT OFFICE MAY VERIFY THESE DEVELOPMENTS AND TAKE NEEDFUL ACTION.
5. THIS DRAWING HAS BEEN APPROVED BY MANAGING DIRECTOR VIDE PARA NO.206/N ON DATED 12.01.2007 IN UNIT OFFICE FILE.

(TENTATIVE PLAN FOR DEMARCATION)

REVISED LAY OUT PLAN OF INDUSTRIAL AREA BASSI (EXTENSION), DISTT. JAIPUR. RAJASTHAN

SCALE : 1 cm. = 20.00 mtr. DRG. NO. IPI/338/2007 DATED : 15.01.2007

P K SHARMA
SR. DRAUGHTSMAN

SANJAY M. WAGHMARE
MANAGER (PLANNING)

NORTH

MS RIICO