

I.P.I.A.

CODE NO. 883

- INDEX**
1. B.T. ROAD
 2. ELEC. SUPPLY NETWORK/ POLES
 3. WATER SUPPLY NETWORK
 4. WSS
 5. GSS
 6. BANK
 7. POLICE STATION
 8. FIRE STATION
 9. VACANT PLOTS
 10. DISPUTED VACANT PLOTS
 11. DISPENSARIES / HOSPITAL
 12. CETP
 13. DRAINAGE
 14. GAS LINE




LEGEND

---	FIRM PROPERTY LINE
- - - -	PLANNED PROPERTY LINE
---	HIGH TENSION ELECTRIC LINE
---	C.D. WORKS
	RAILWAY TRACK
---	B.T. ROAD

KRISHI UPAJ MANDI

DAKANIYA RAILWAY STATION

TO DELHI

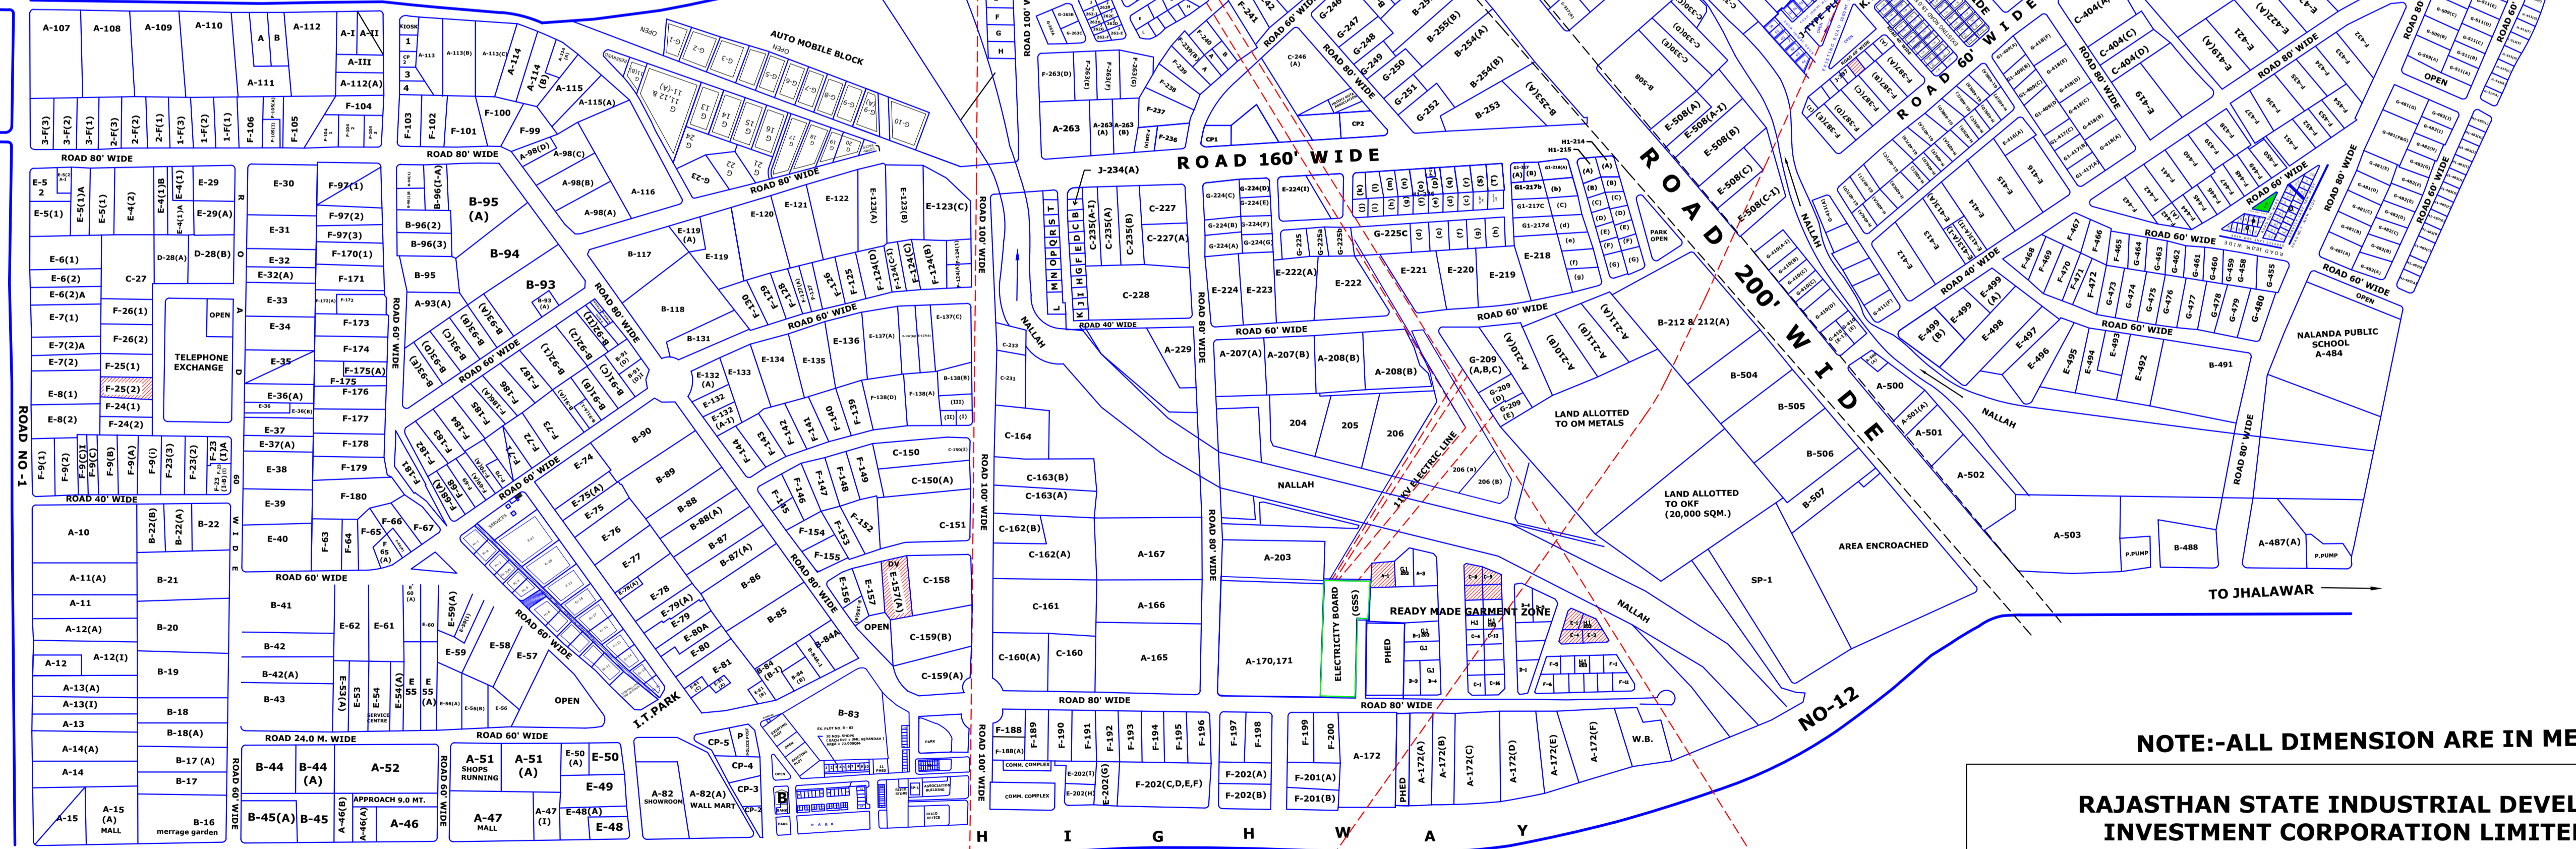

TO JAIPUR

NOTE:-ALL DIMENSION ARE IN METERS

RAJASTHAN STATE INDUSTRIAL DEVELOPEMENT & INVESTMENT CORPORATION LIMITED

INDRAPRASTH INDUSTRIAL AREA
KOTA(RAJASTHAN)

CHECKED BY:-

M/S S.V. ENTERPRISES
V.P.O. SAKATPURA
DISTT. ALWAR (RAJASTHAN)

DETAILED SERVEY PLAN

SCALE-1:4,000