


# EXISTING / PROPOSED LAYOUT PLAN OF INDUSTRIAL AREA SUMERGANJ MAHDI DISTT. BUNDI (RAJ.) CODE 905

SCHEDULE OF PLOTS

TYPE	SIZE IN MTRS	AREA IN SQMT.	NOS.	SET BACKS (IN MT.)		
				FRONT	SIDES	REAR
F	30.0X65.70	2000.00	10	6.0	3.0	3.0
G	30.0X50.00	1500.00	9	5.0	3.0	3.0
G <sub>1</sub>	25.0X40.00	1000.00	12	5.0	3.0	2.50
H	20.0X35.00	700.00	8	4.0	3.0	2.0
H <sub>1</sub>	20.0X25.00	500.00	11	3.0	3.0	2.0
TOTAL			50			

LAND USE - AS PER PLAN


AREA UNDER SCHEME	16.52 ACRES
AREA UNDER PLOTS	9.35 ACRES
AREA UNDER ROADS	4.60 ACRES
AREA UNDER OPEN	0.84 ACRES
AREA UNDER SERVICES	1.12 ACRES
AREA UNDER COMMERCIAL	0.43 ACRES
AREA UNDER DRAIN	0.18 ACRES

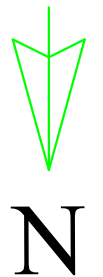

- INDEX**
- 1. B.T. ROAD
  - 2. ELEC. SUPPLY NETWORK/ POLES
  - 3. WATER SUPPLY NETWORK
  - 4. WSS

VACANT PLOT

RESERVE FOR EX ARMY MAN

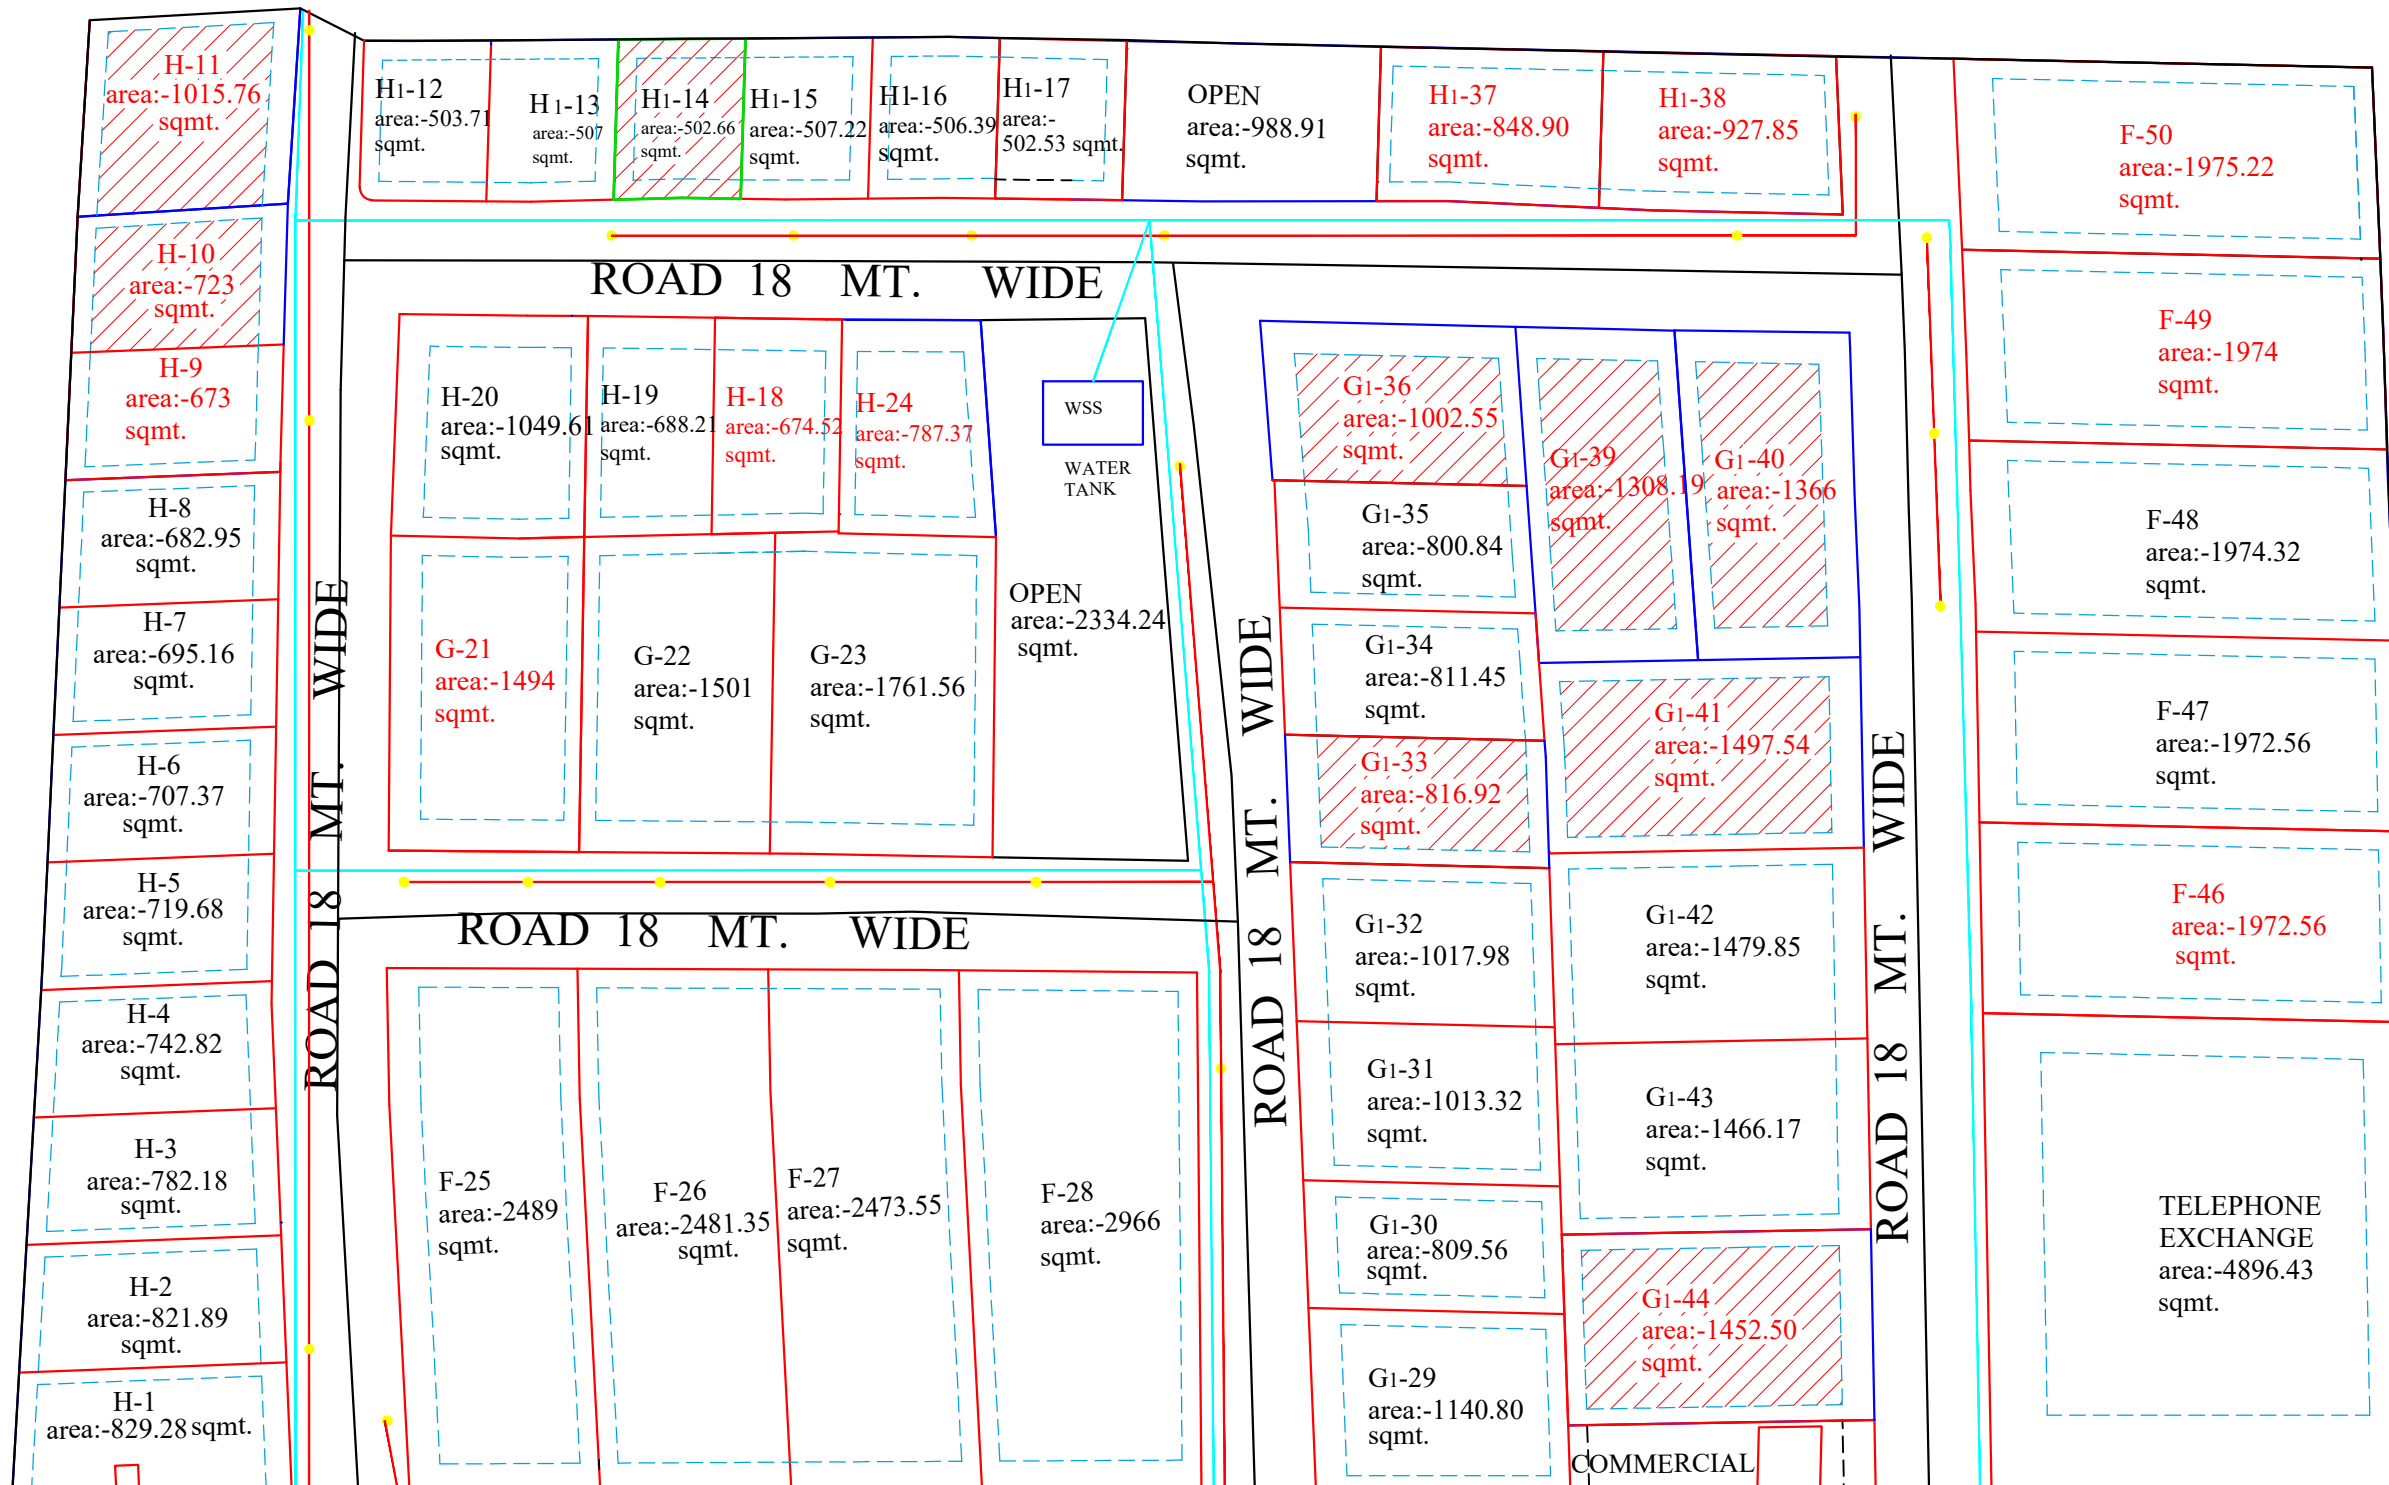

P.W.D. ROAD 30 MT. WIDE TO INDRAGARH →