


NOTE:
OTHER BUILDING PARAMETER
SHALL BE AS PER RIIICO DISPOSAL
OF LAND RULES 1379 FOR
MOTOR MARKET.


SCHEDULE OF PLOTS (MOTOR MARKET) SHOPS

TYPE	SIZE (IN METER)	AREA (IN SQ MT.)	NOS.	SET BACKS			
				FRONT	SIDE	SIDE	REAR
A	12.50 X 20.00	250.00	5	-	-	-	-
B	10.00 X 20.00	200.00	16	4.50	3	-	3
C	10.00 X 15.00	150.00	52	4.50	-	-	2.5
S	3.00 X 7.50	22.50	6	3.00	-	-	2.5

NOTE:-
1. THIS REVISION HAS BEEN APPROVED BY MD
VIDE PARA 57/N ON DATED 15/02/2002 AS PER
SR. RM NOTE DN DATED 08/02/2002 IN SECTION FILE.
2. THIS REVISION SUPERCEDED TO DRG. NO.
IPI/805/99 DT. 08/12/99.
3. REVISED PORTION SHOWN THUS 

DY. TOWN PLANNER

RESERVED FOR
FUTURE PLANNING.

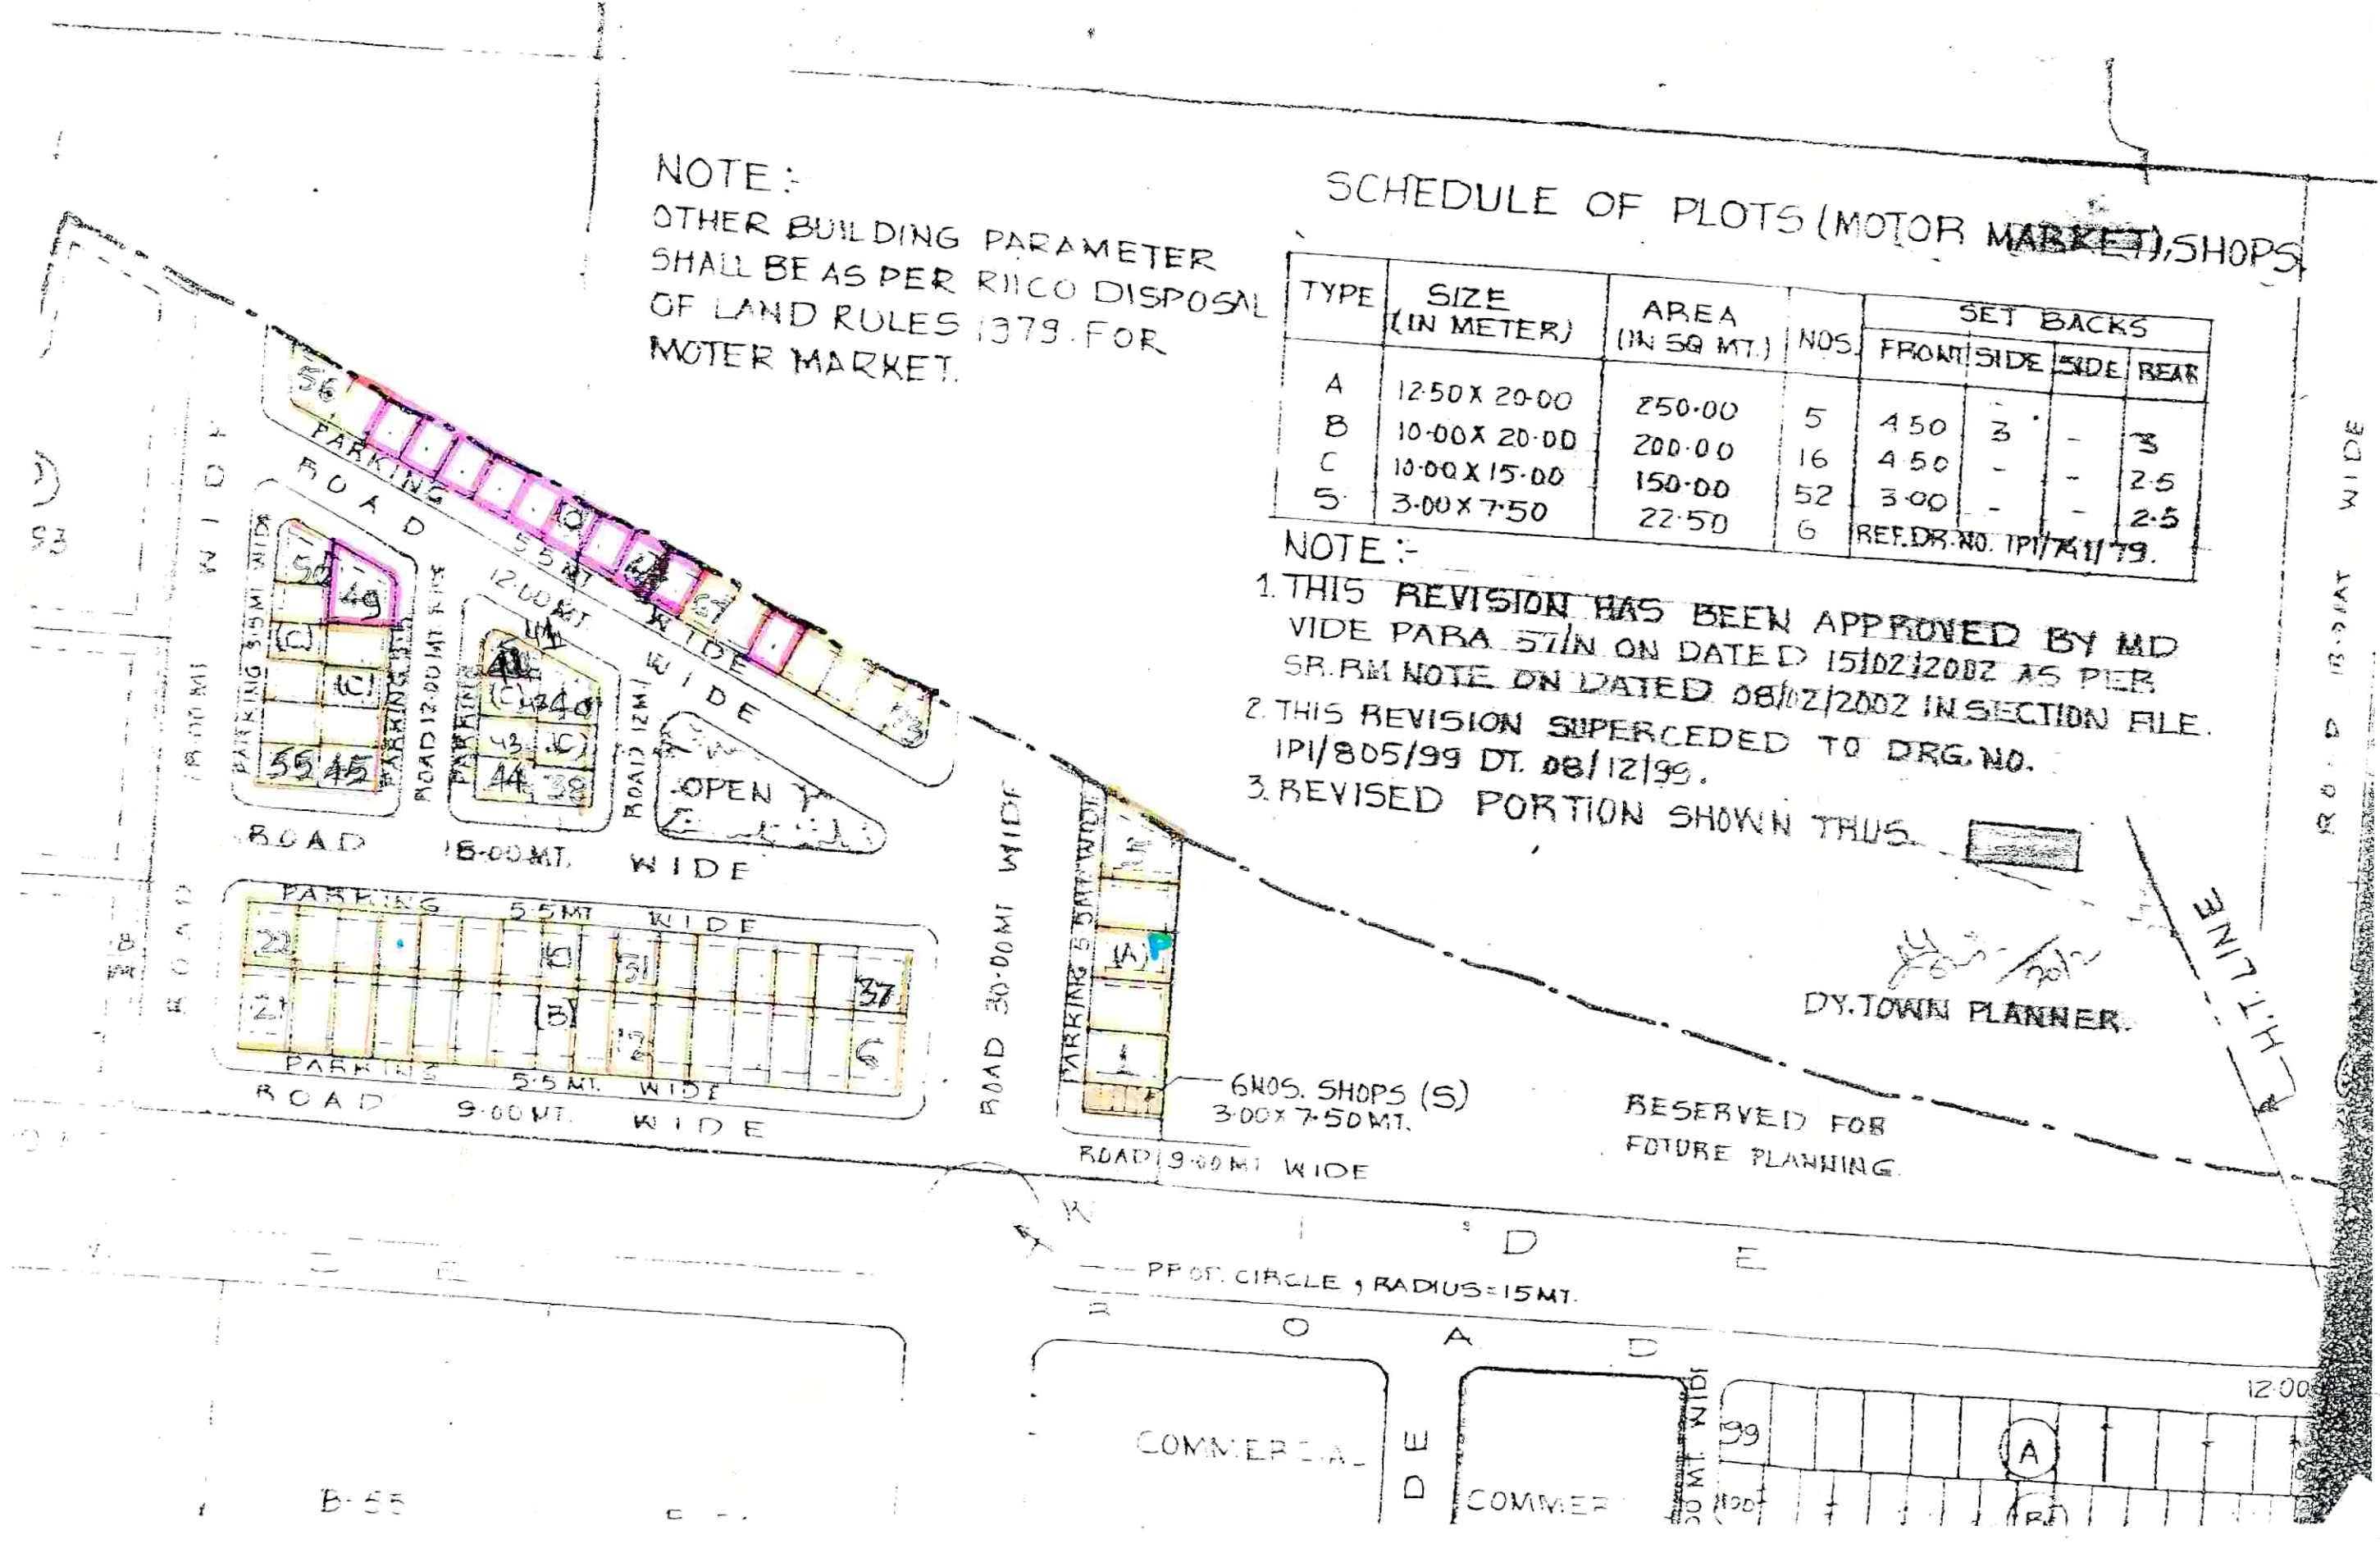

PROJ. CIRCLE, RADIUS=15MT.

COMMERCIAL

COMMERCIAL

B-55

LIMIT LINE

ROAD 18.00 MT. WIDE

ROAD 30.00 MT. WIDE

ROAD 18.00 MT. WIDE

93

B-55

1200